


FIRST FLOOR TOTAL AREA = 206,044 SQ. FT.

ELEVATOR NO. 6

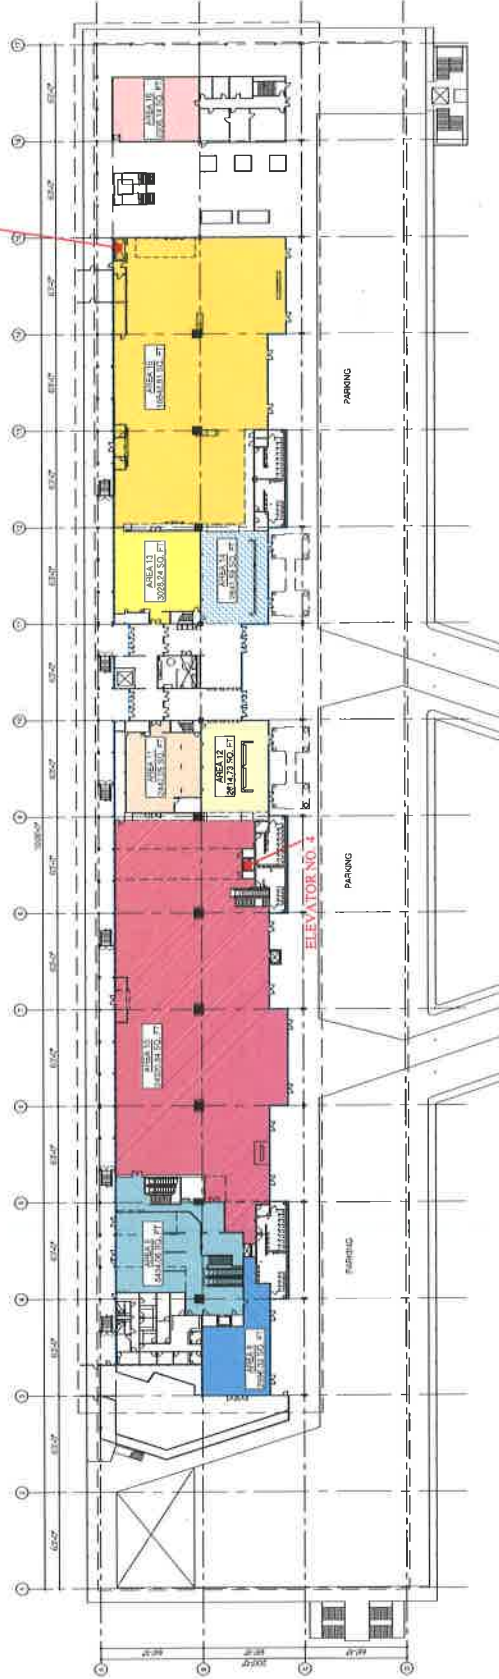

SECOND FLOOR TOTAL AREA = 89,845 SQ. FT.

TRANSMITTAL NO. 1
BERTH 93 CRUISE TERMINAL

WORLD CRUISE TERMINAL BERTH 93 A & B		PROJECT NO.	24998	DATE	17
BERTH 93 A & B FIRST AND SECOND FLOOR PLAN		SCALE	1/32" = 1'-0"	PROJECT NO.	24998
DRAWN BY: J. L. BROWN		CHECKED BY: J. L. BROWN	DATE: 08/14/08	PROJECT NO.	24998
DESIGNED BY: J. L. BROWN		DATE: 08/14/08	PROJECT NO.	24998	16
PROJECT NO. 24998		DATE: 08/14/08	PROJECT NO.	24998	15
PROJECT NO. 24998		DATE: 08/14/08	PROJECT NO.	24998	14
