








Project Location

SCALE AS SHOWN	RECOMMENDED FOR APPROVAL	ALAMEDA CORRIDOR SOUTHERN TERMINUS GAP CLOSURE	
DRAWN:	CHIEF OF DESIGN	AERIAL SITE PLAN	
CHECKED:			
DESIGNED:			
ENGR/ARCH	ASSISTANT HARBOR CHIEF ENGINEER	APPROVED	 PORT OF LOS ANGELES CONSTRUCTION DIVISION P.O. BOX 151 SAN PEDRO, CA 90733-0151
		CHIEF HARBOR ENGINEER	

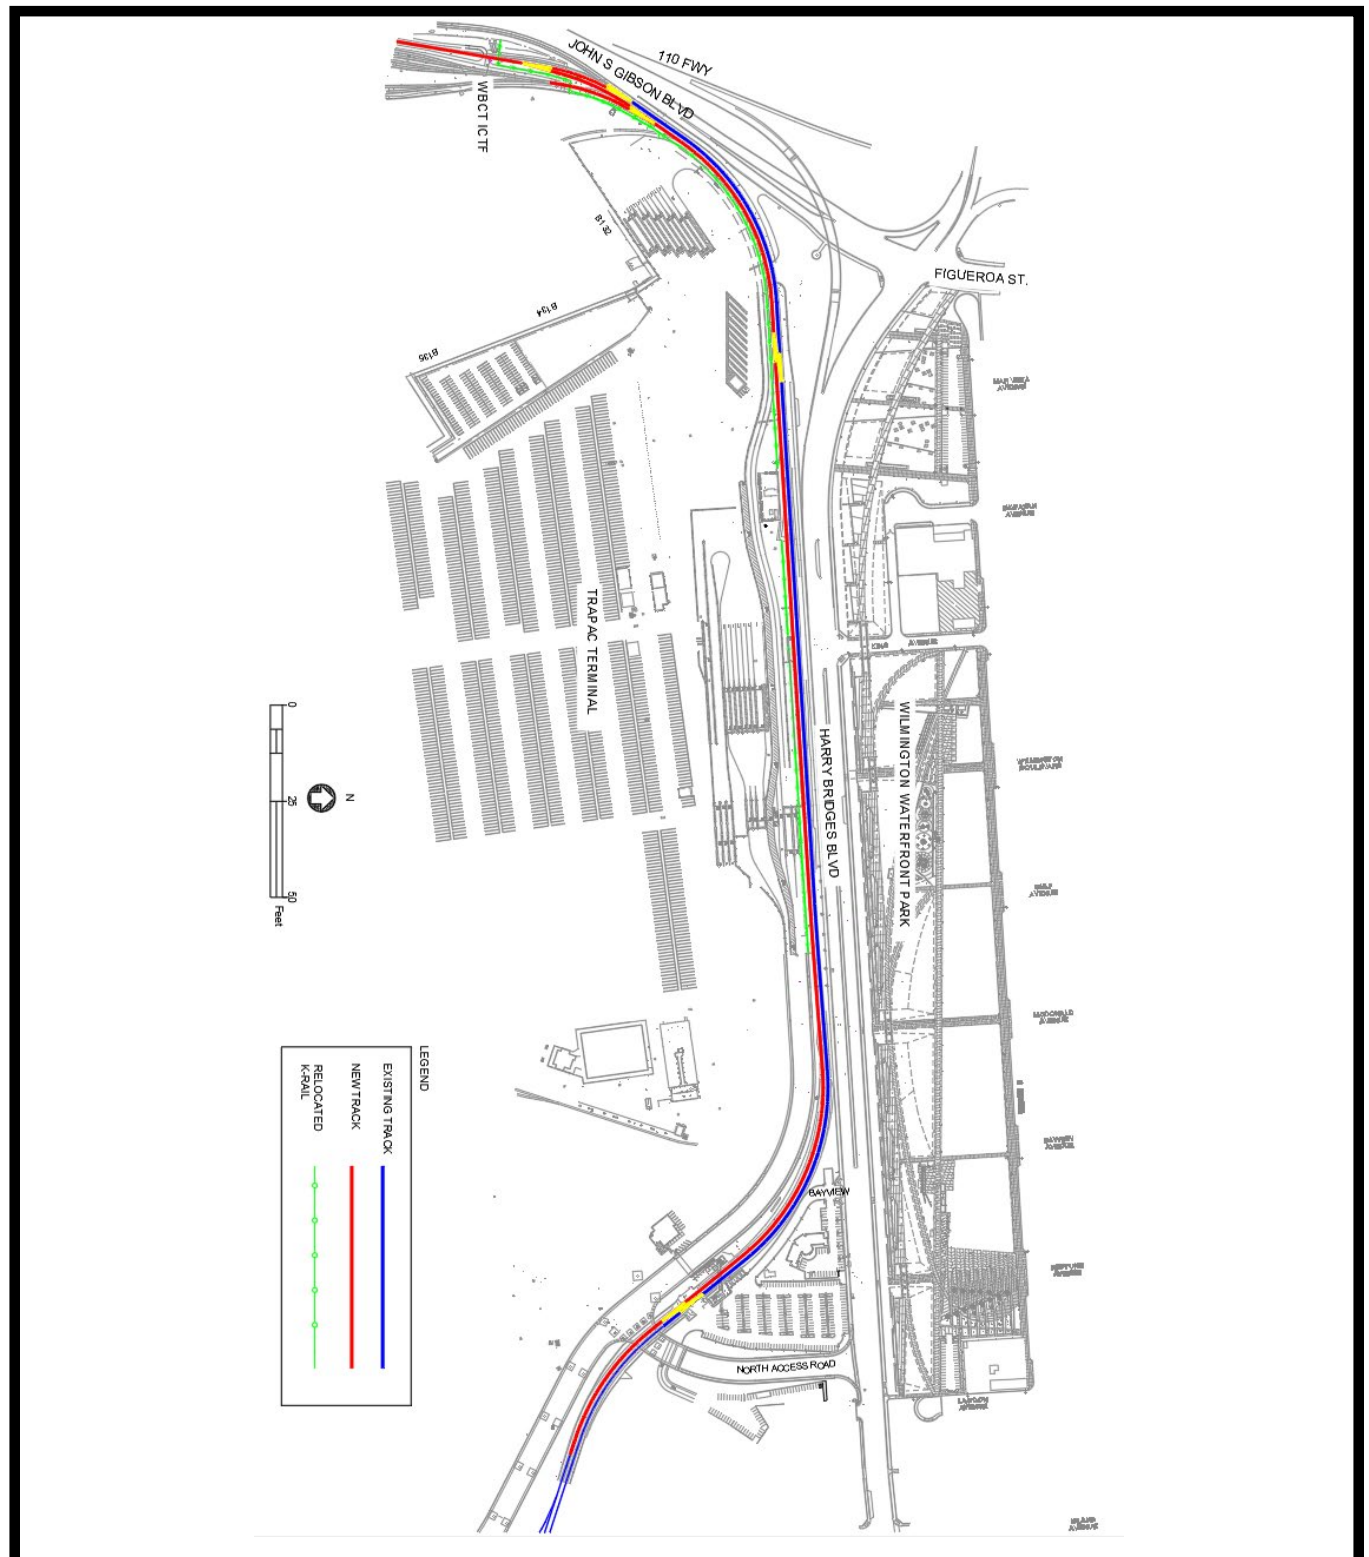

 LEGEND

	EXISTING TRACK
	NEW TRACK
	RELOCATED K-RAIL

SCALE AS SHOWN	RECOMMENDED FOR APPROVAL	ALAMEDA CORRIDOR SOUTHERN TERMINUS GAP CLOSURE	
DRAWN:	CHIEF OF DESIGN	AERIAL SITE PLAN	
CHECKED:			
DESIGNED:			
ENGR/ARCH	ASSISTANT HARBOR CHIEF ENGINEER	APPROVED	 PORT OF LOS ANGELES CONSTRUCTION DIVISION P.O. BOX 151 SAN PEDRO, CA 90733-0151
		CHIEF HARBOR ENGINEER	