



Project Location

SCALE
AS SHOWN

RECOMMENDED FOR APPROVAL

Pier 400 Corridor Storage Tracks Expansion

DRAWN:
CHECKED:
DESIGNED:

CHIEF OF DESIGN

Aerial Site Plan

ENGR/ARCH

ASSISTANT HARBOR
CHIEF ENGINEER

APPROVED


CHIEF HARBOR ENGINEER



PORT OF LOS ANGELES

CONSTRUCTION DIVISION P.O. BOX 151
SAN PEDRO, CA 90733-0151

SPEC No. 2805

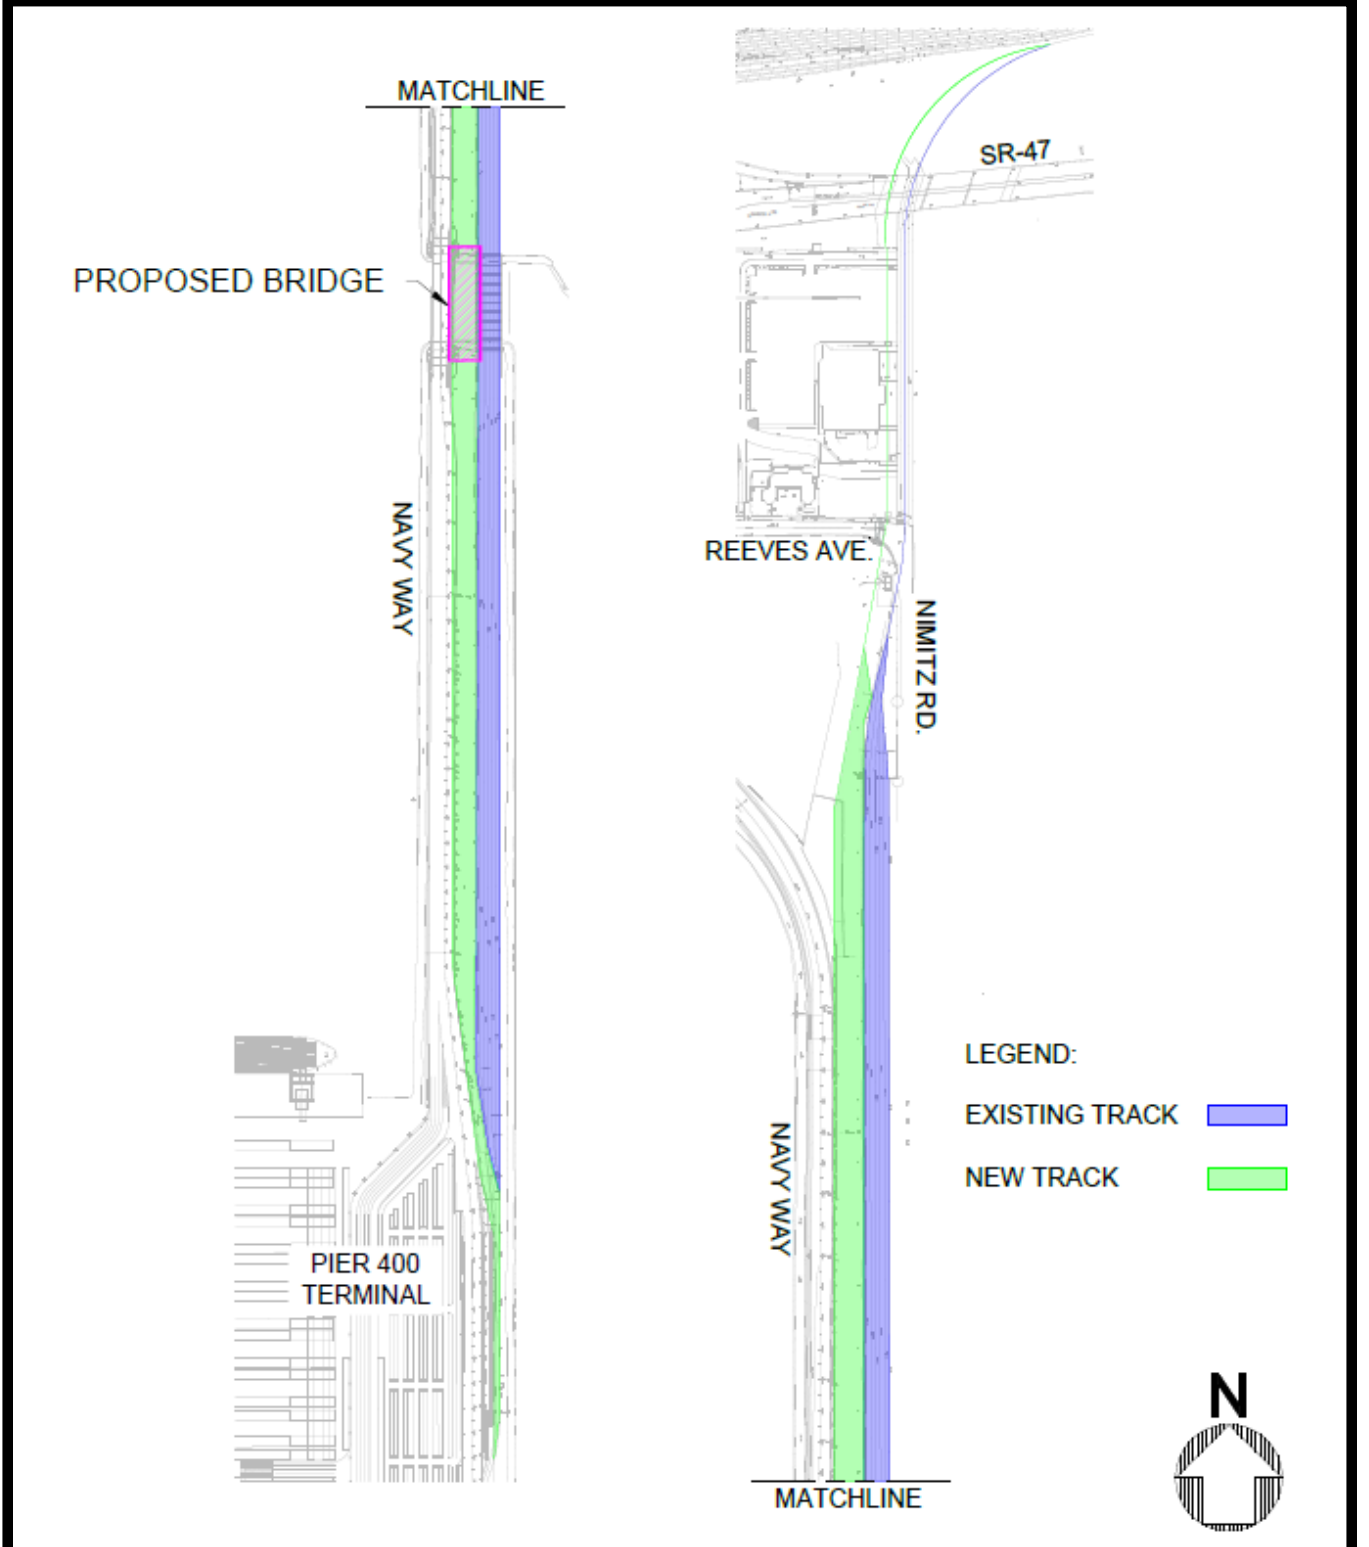

SCALE AS SHOWN	RECOMMENDED FOR APPROVAL
DRAWN:	CHIEF OF DESIGN
CHECKED:	
DESIGNED:	
ENGR/ARCH	ASSISTANT HARBOR CHIEF ENGINEER

Pier 400 Corridor Storage Tracks Expansion

Site Plan

APPROVED	 PORT OF LOS ANGELES CONSTRUCTION DIVISION P.O. BOX 151 SAN PEDRO, CA 90733-0151	SPEC No. 2805
CHIEF HARBOR ENGINEER		