

# TRANSMITTAL 1 - SITE MAP

## TERMINAL ISLAND MARITIME SUPPORT FACILITY


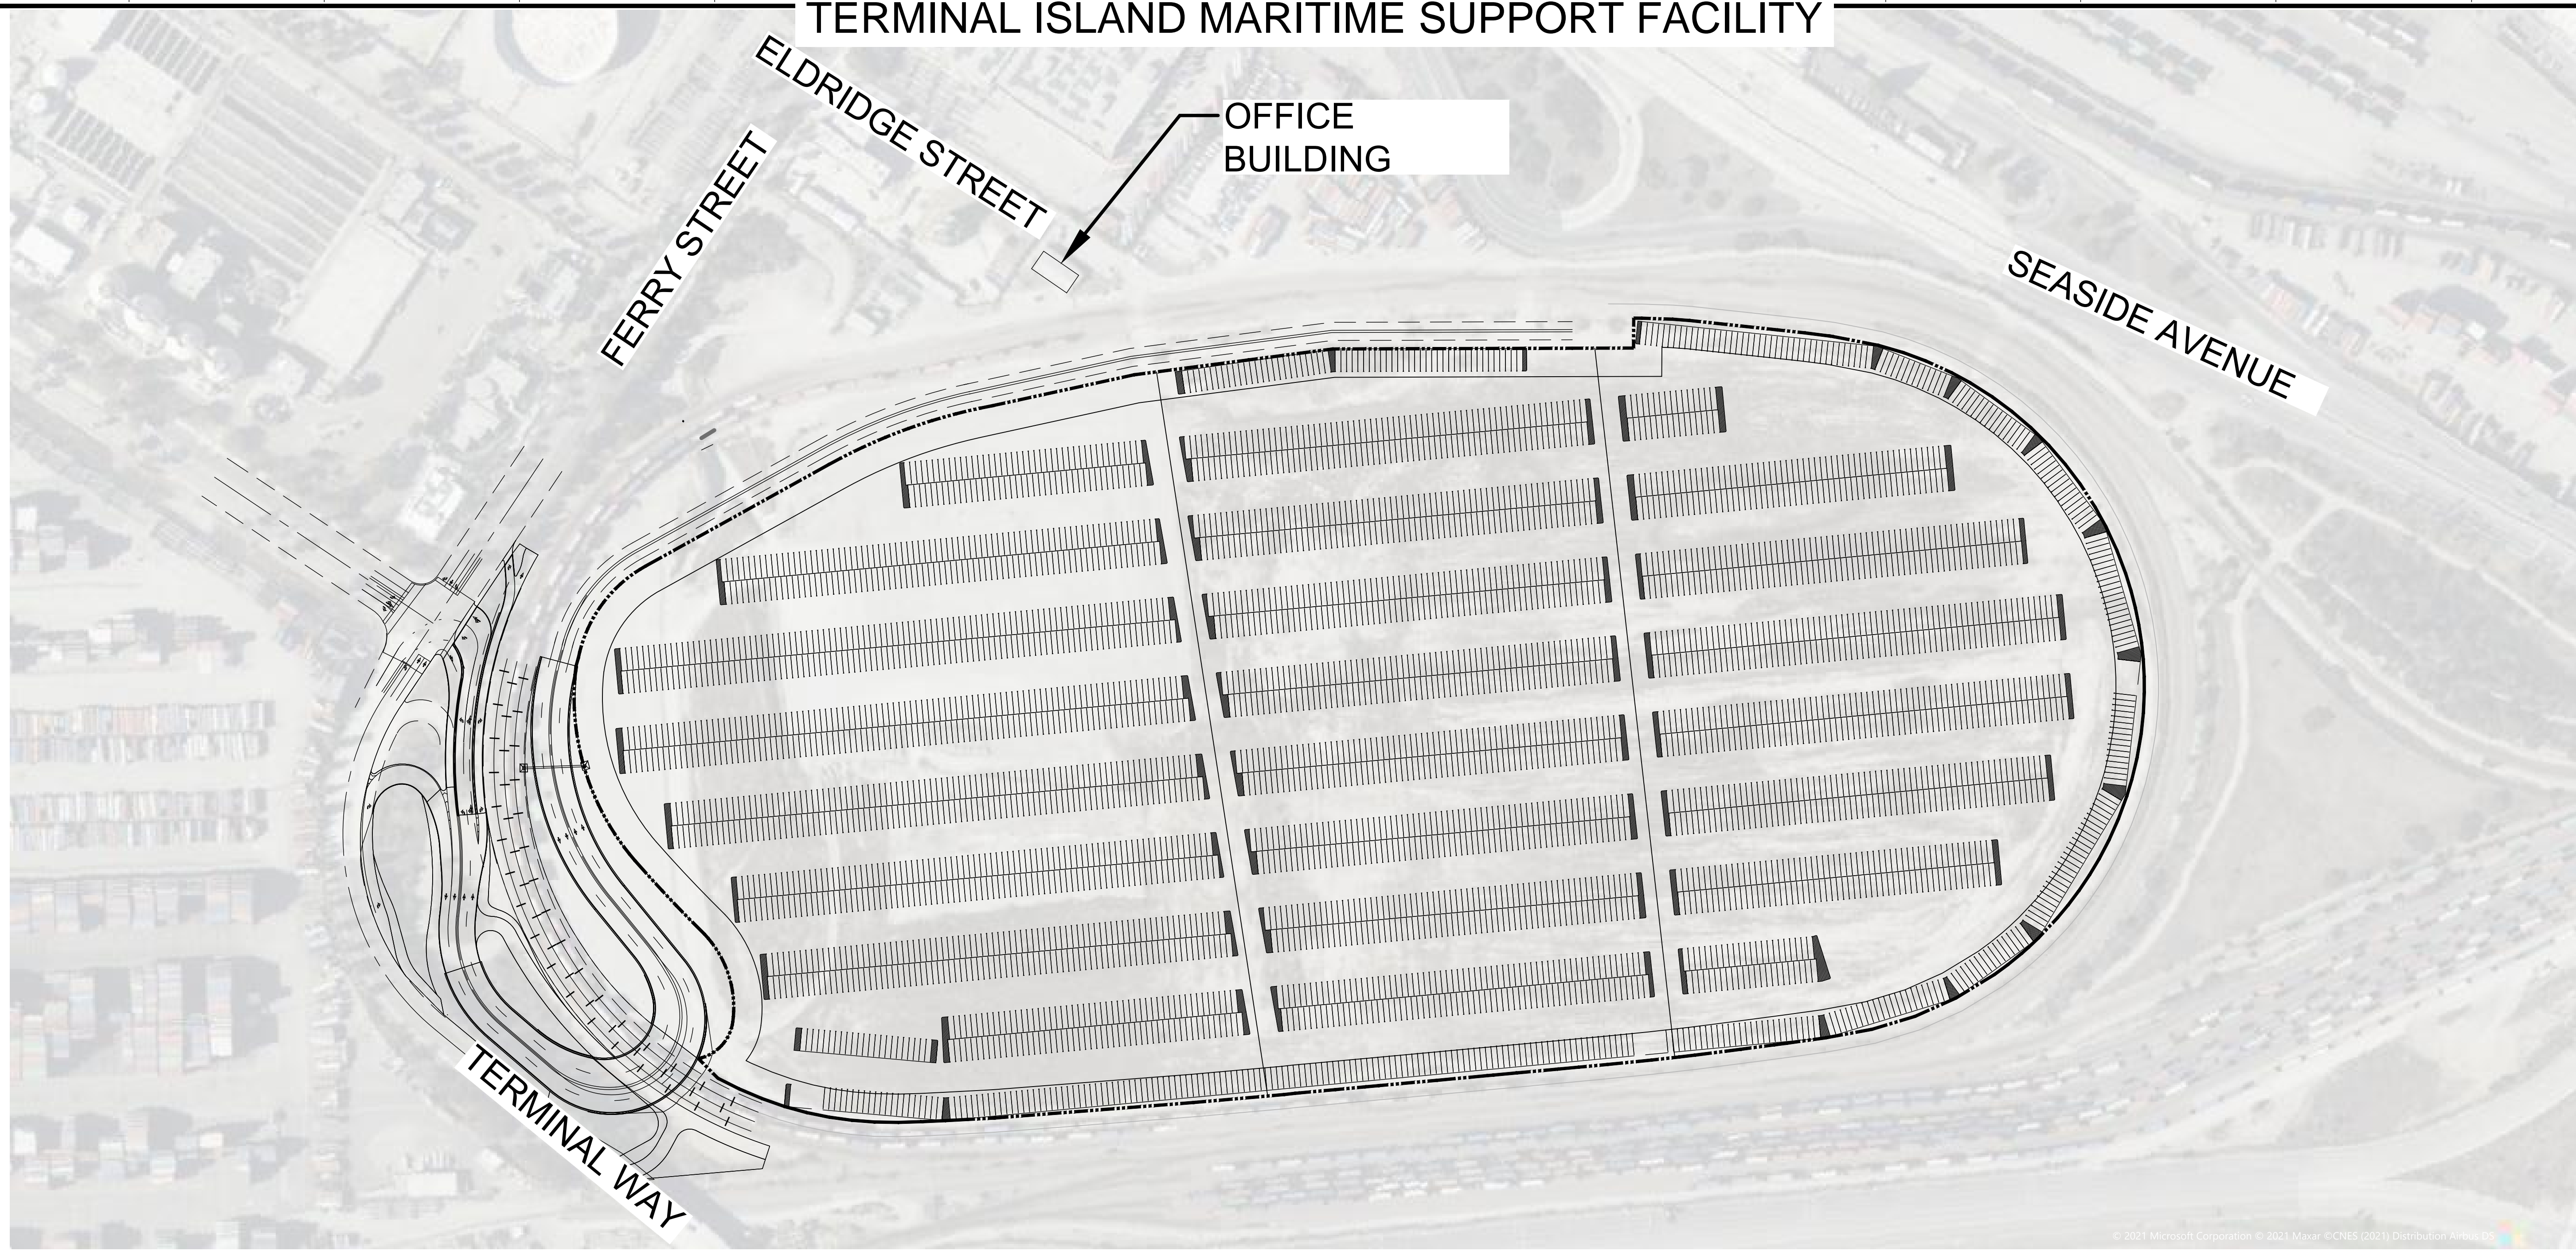


EXHIBIT **SITE PLAN**  
SCALE: 1" = 150'

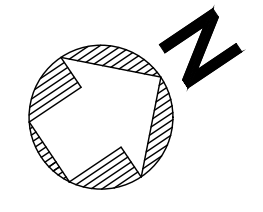

DRAFT - FOR DISCUSSION PURPOSES

NO.				DATE				DRAWN				REVISIONS				CHKD		APPD		SCALE: AS SHOWN		CHIEF OF DESIGN		TERMINAL ISLAND MARITIME SUPPORT FACILITY	

DRAWN: _____		CHIEF OF DESIGN	
CHECKED: _____		ASSISTANT CHIEF HARBOR ENGINEER	
DESIGNED: _____		CHIEF HARBOR ENGINEER	
ENGINEER / ARCHITECT		DATE	

THE PORT OF LOS ANGELES		DRAWING NUMBER	SHEET NUMBER
<b>ENGINEERING DIVISION</b>		EXHIBIT	
425 S. PALOS VERDES STREET SAN PEDRO CA 90731-3309			

DWG: \\ENGSEY\OUR\drive\cadd\project1\3513 Terminal Island Maritime Support Facility\01 Production\01 Drawings\01 Working Files\Exhibits\Site Map\LAXY Site Map Figure 2-3 STREETS ONLY.dwg USER: mortonc  
 DATE: Nov 21, 2023 3:01pm