


FIRST FLOOR SEATING PLAN SCALE: 1/16" = 1'-0"

SEATING NOTES:

1. SEATING CAPACITY OF 228 IN MULTI-PURPOSE ROOMS 102 & 103 COMBINED.
2. MAXIMUM SEATING LAYOUT BASED ON NON-FIXED LOOSE CHAIRS.

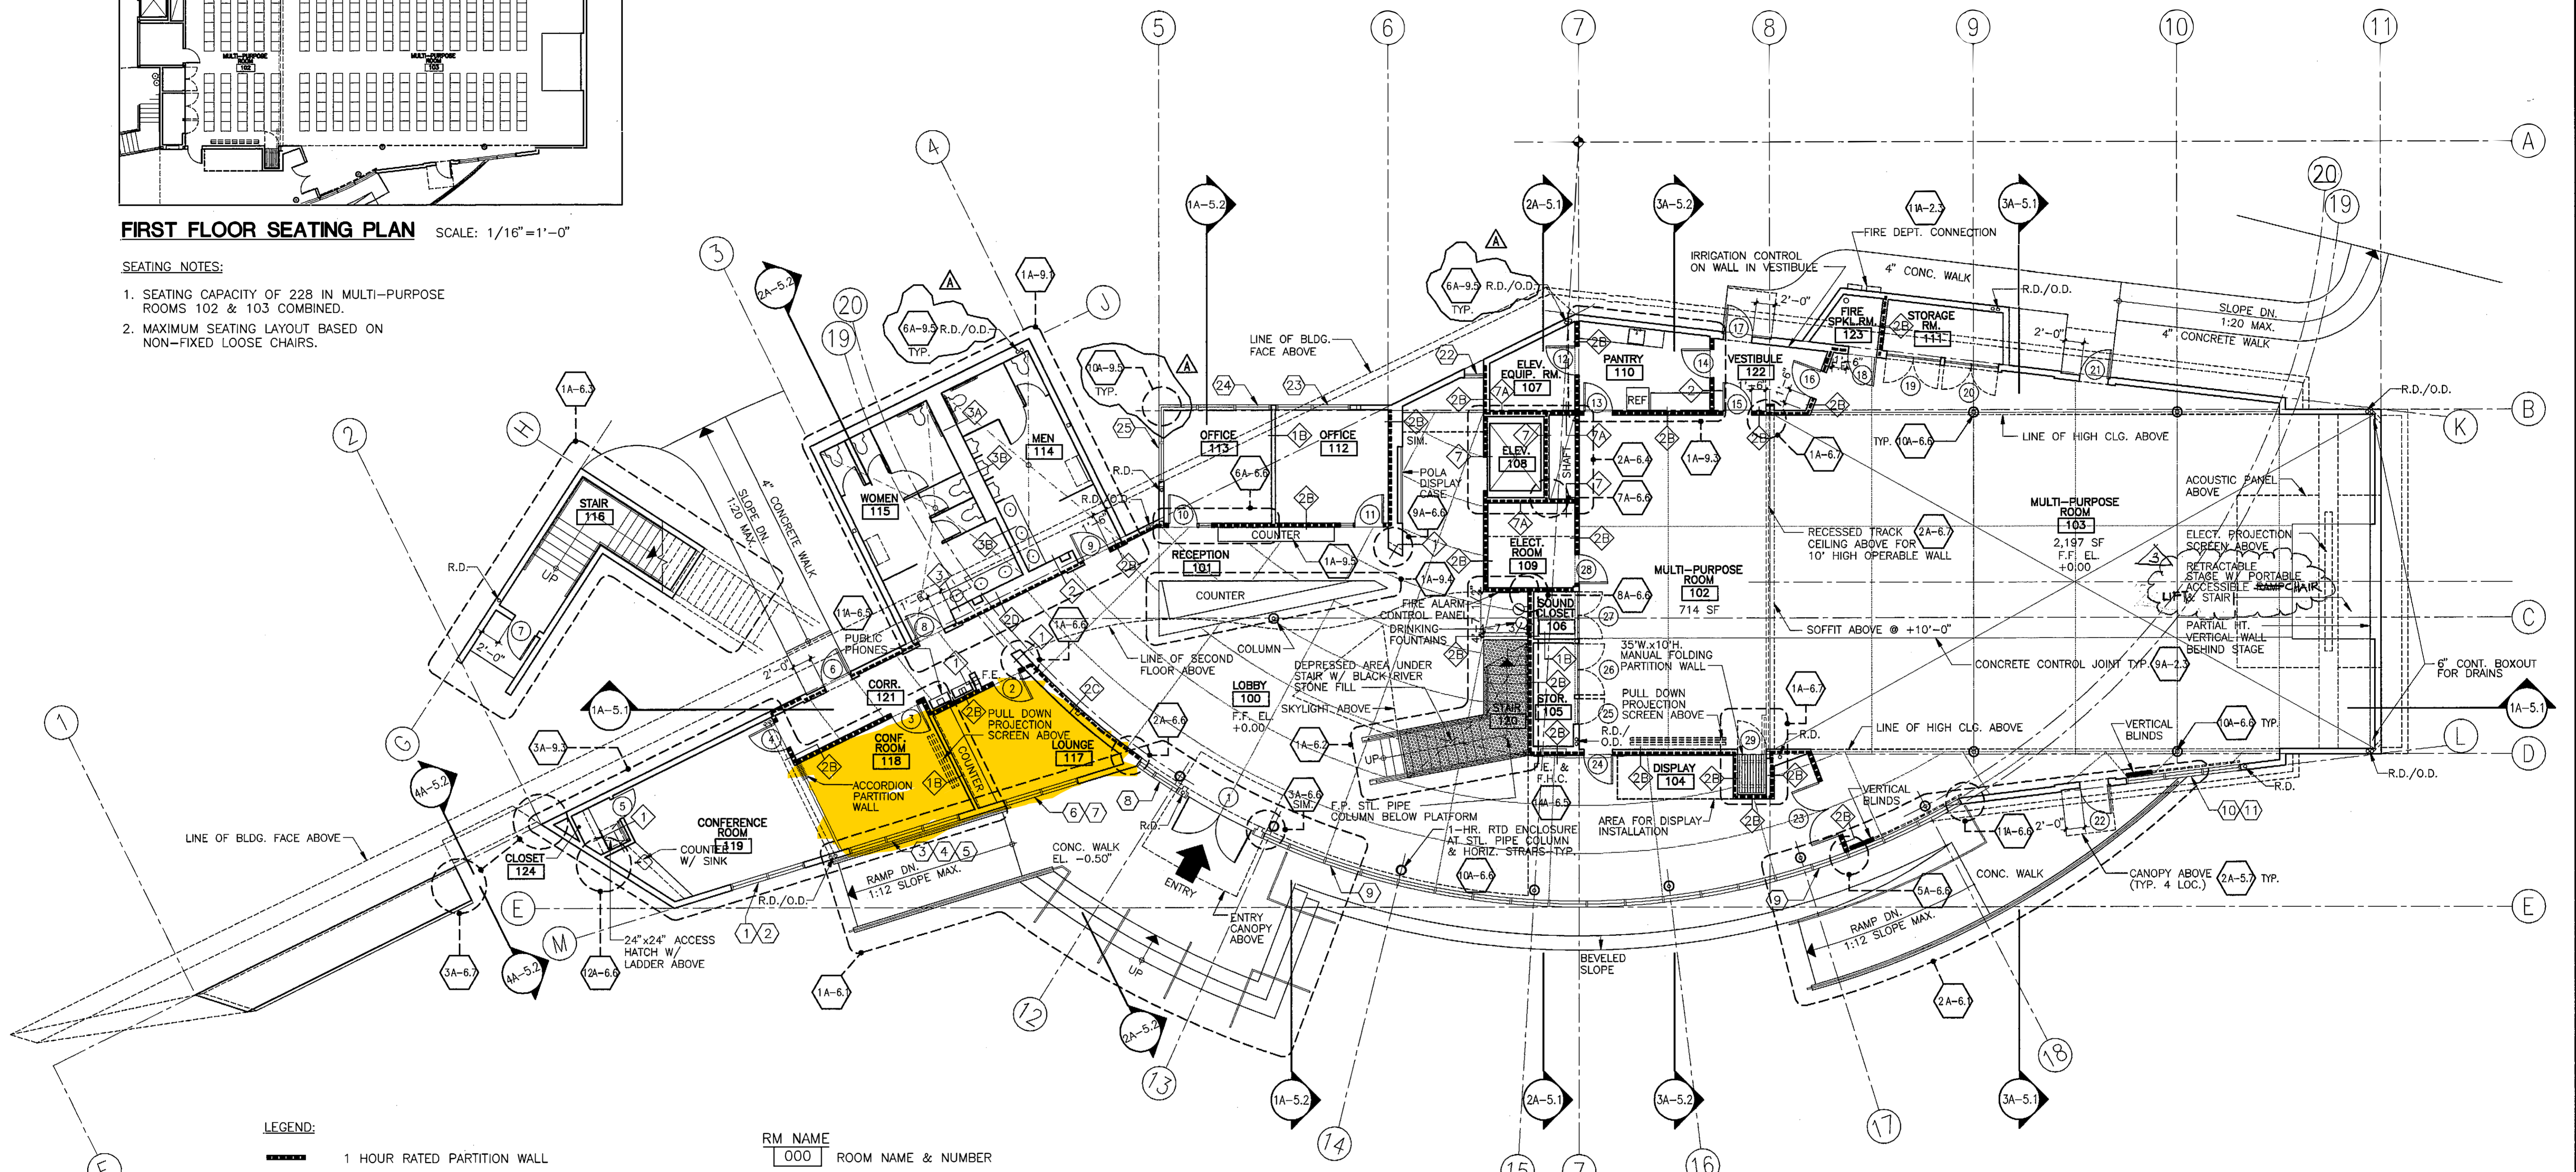

LEGEND:

- 1 HOUR RATED PARTITION WALL
- R.D. ROOF DRAIN LINE
- O.D. OVERFLOW DRAIN LINE
- F.E. FIRE EXTINGUISHER - FLUSH MOUNT
- F.E./F.H.C. FIRE HOSE CABINET W/ FIRE EXTINGUISHER - FLUSH MOUNT
- F.C.P. FIRE ALARM CONTROL PANEL

NOTES:

1. ELEVATIONS GIVEN ON ARCHITECTURAL DWGS. ARE REFERENCE ELEVATIONS FOR BUILDING CONSTRUCTION. SEE CIVIL DWGS. FOR ACTUAL SITE & SLAB ELEVATIONS (ARCH. EL. +0.00 = CIVIL EL. +12.25)
2. REFER TO PARTITIONS TYPES AND DETAILS ON DWG. A-8.1 & A-8.2
3. SEE SHT. A-2.4 FOR CONTROL & EXPANSION JOINT LOCATIONS

RM. NAME

- 000 ROOM NAME & NUMBER
- 0A WALL PARTITION TYPE
- 0 DOOR SIZE/TYP
- 0 WINDOW SIZE/TYP

1A-3.1 FIRST FLOOR PLAN
SCALE: 1/8" = 1'-0"



D:\95270\9570A3-1.DWG 12/05/96 444pm

NO.	DATE	DRAWN	REVISIONS-	CHKD	APP'D	NO.	DATE	DRAWN	REVISIONS-	CHKD	APP'D	SCALE	1/8" = 1'-0"
1	12/10/96	BY	ROOF DRAIN PIPE PENETRATION REFERENCE / GLASS MITER JOINT DETAIL REFERENCE										

TED TOKIO TANAKA ARCHITECTS
4223 GLENCOE AVENUE, SUITE B107
MARINA DEL REY, CA 90292
TEL. 310-306-5432 FAX 310-306-4512

BANNING'S LANDING PROJECT
FIRST FLOOR PLAN
WORLDPORT LA
ENGINEERING DIVISION P.O. BOX 151 SAN PEDRO, CALIF.
DRAWING NUMBER
1-2107A **A-3.1**

Outside storage

