
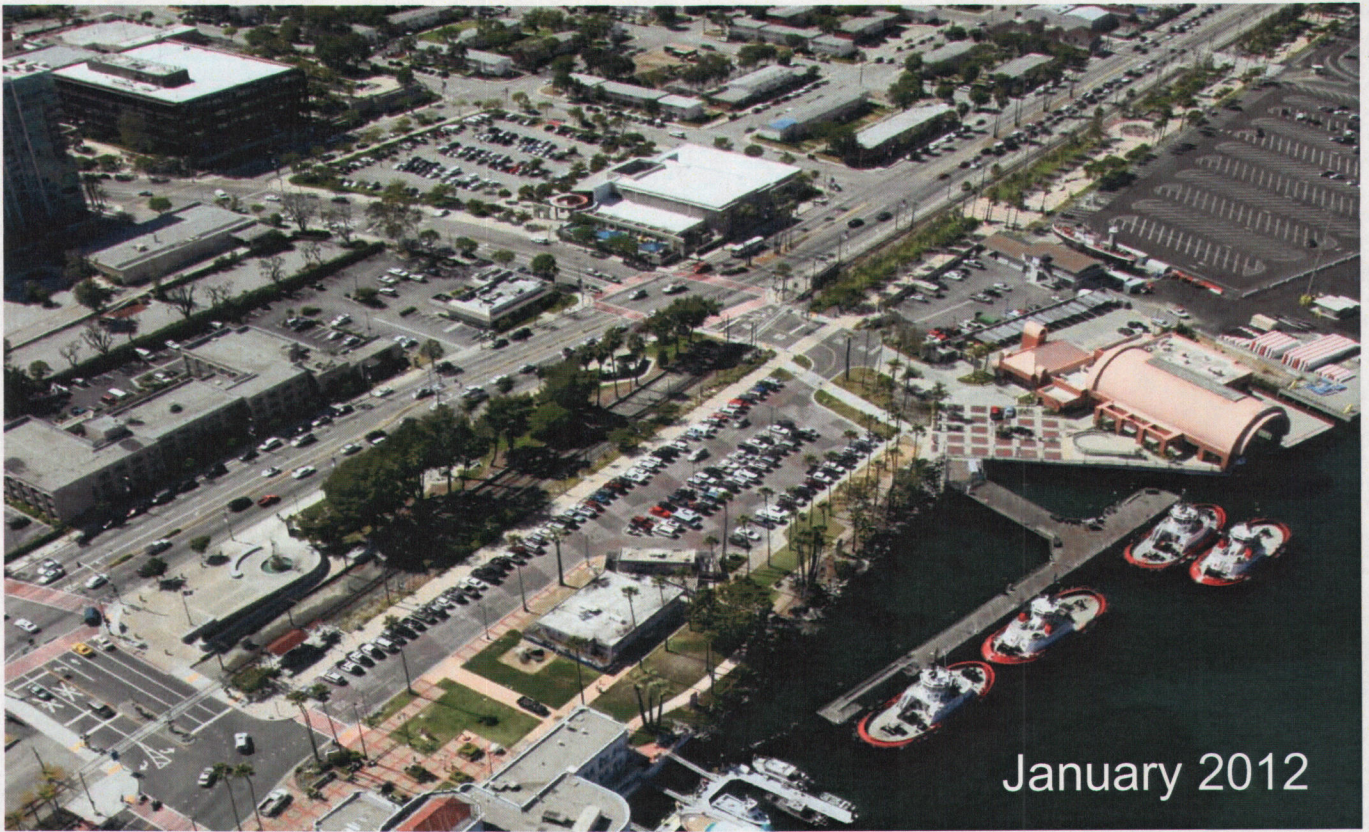




Project Location

SCALE AS SHOWN	RECOMMENDED FOR APPROVAL	LA Waterfront - Downtown Harbor - Landside	
DRAWN:	CHIEF OF DESIGN	LOCATION KEY MAP	
CHECKED:			
DESIGNED:			
ENGR/ARCH	ASSISTANT HARBOR CHIEF ENGINEER	APPROVED	 PORT OF LOS ANGELES CONSTRUCTION DIVISION P.O. BOX 151 SAN PEDRO, CA 90733-0151
		CHIEF HARBOR ENGINEER	
			SPEC No. 2739


TRANSMITTAL 1




January 2012



December 2012

SCALE AS SHOWN	RECOMMENDED FOR APPROVAL	LA Waterfront - Downtown Harbor Water Cut – Phase 1	
DRAWN:	CHIEF OF DESIGN	RENDERING	
CHECKED:			
DESIGNED:			
ENGR/ARCH	ASSISTANT HARBOR CHIEF ENGINEER	APPROVED	 PORT OF LOS ANGELES CONSTRUCTION DIVISION P.O. BOX 151 SAN PEDRO, CA 90733-0151
		CHIEF HARBOR ENGINEER	



SCALE AS SHOWN	RECOMMENDED FOR APPROVAL	LA Waterfront - Downtown Harbor Landside – Phase 2	
DRAWN:	CHIEF OF DESIGN	RENDERING	
CHECKED:			
DESIGNED:			
ENGR/ARCH	ASSISTANT HARBOR CHIEF ENGINEER	APPROVED	 PORT OF LOS ANGELES CONSTRUCTION DIVISION P.O. BOX 151 SAN PEDRO, CA 90733-0151
		CHIEF HARBOR ENGINEER	

TRANSMITTAL 1