


- TERMINAL AREA = 441.74 ACRES**
- INTERMODAL RAIL FACILITY = 40.84 ACRES**
- STORAGE TRACKS & TRUCK QUEUING LANES = 29.78 ACRES**

A-1 PLAN - PREMISES MAP
1" = 300'

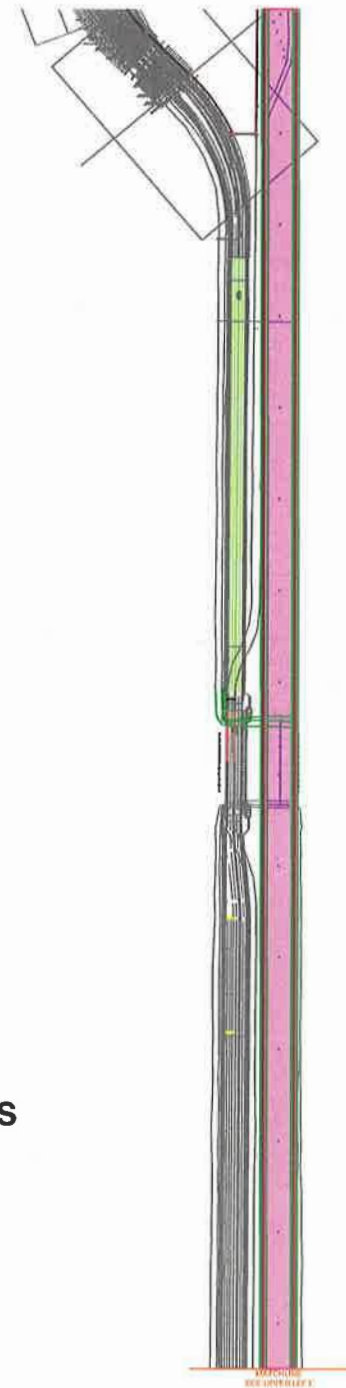


USER: jaysh...
 DATE: Jul 26 2014 10:2 am
 PROJECT: 2206-0000
 DRAWING: 2206-0000-0100
 TITLE: PERMITS MAP - PIER 400 PREMISES

NO.	DATE	DRAWN	REVISIONS -	CHK'D	APP'D	NO.	DATE	DRAWN	REVISIONS -	CHK'D	APP'D

SCALE:	AS SHOWN
DRAWN:	
CHECKED:	
DESIGNED:	ENGR/ARCH

CHEF OF DESIGN	
ASSISTANT CHEF HARBOR ENGINEER	
CHEF HARBOR ENGINEER	

PERMIT MAP - PIER 400 PREMISES
APM TERMINALS (MAERSK)


**THE PORT OF LOS ANGELES
ENGINEERING DIVISION**
 425 S. PALMS VERDES STREET SAN PEDRO CA 90731-3309

DRAWING NUMBER