
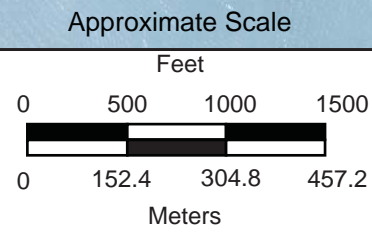


G:\SOCAL_TEAM\1.2_PROJECTS\POLA\105472\05_BRIDGE_TO_BREAKWATER\1.06_GRAPHICS\PROP_NEW_UND_CONST_COMP.A1_CM(12-18-06)

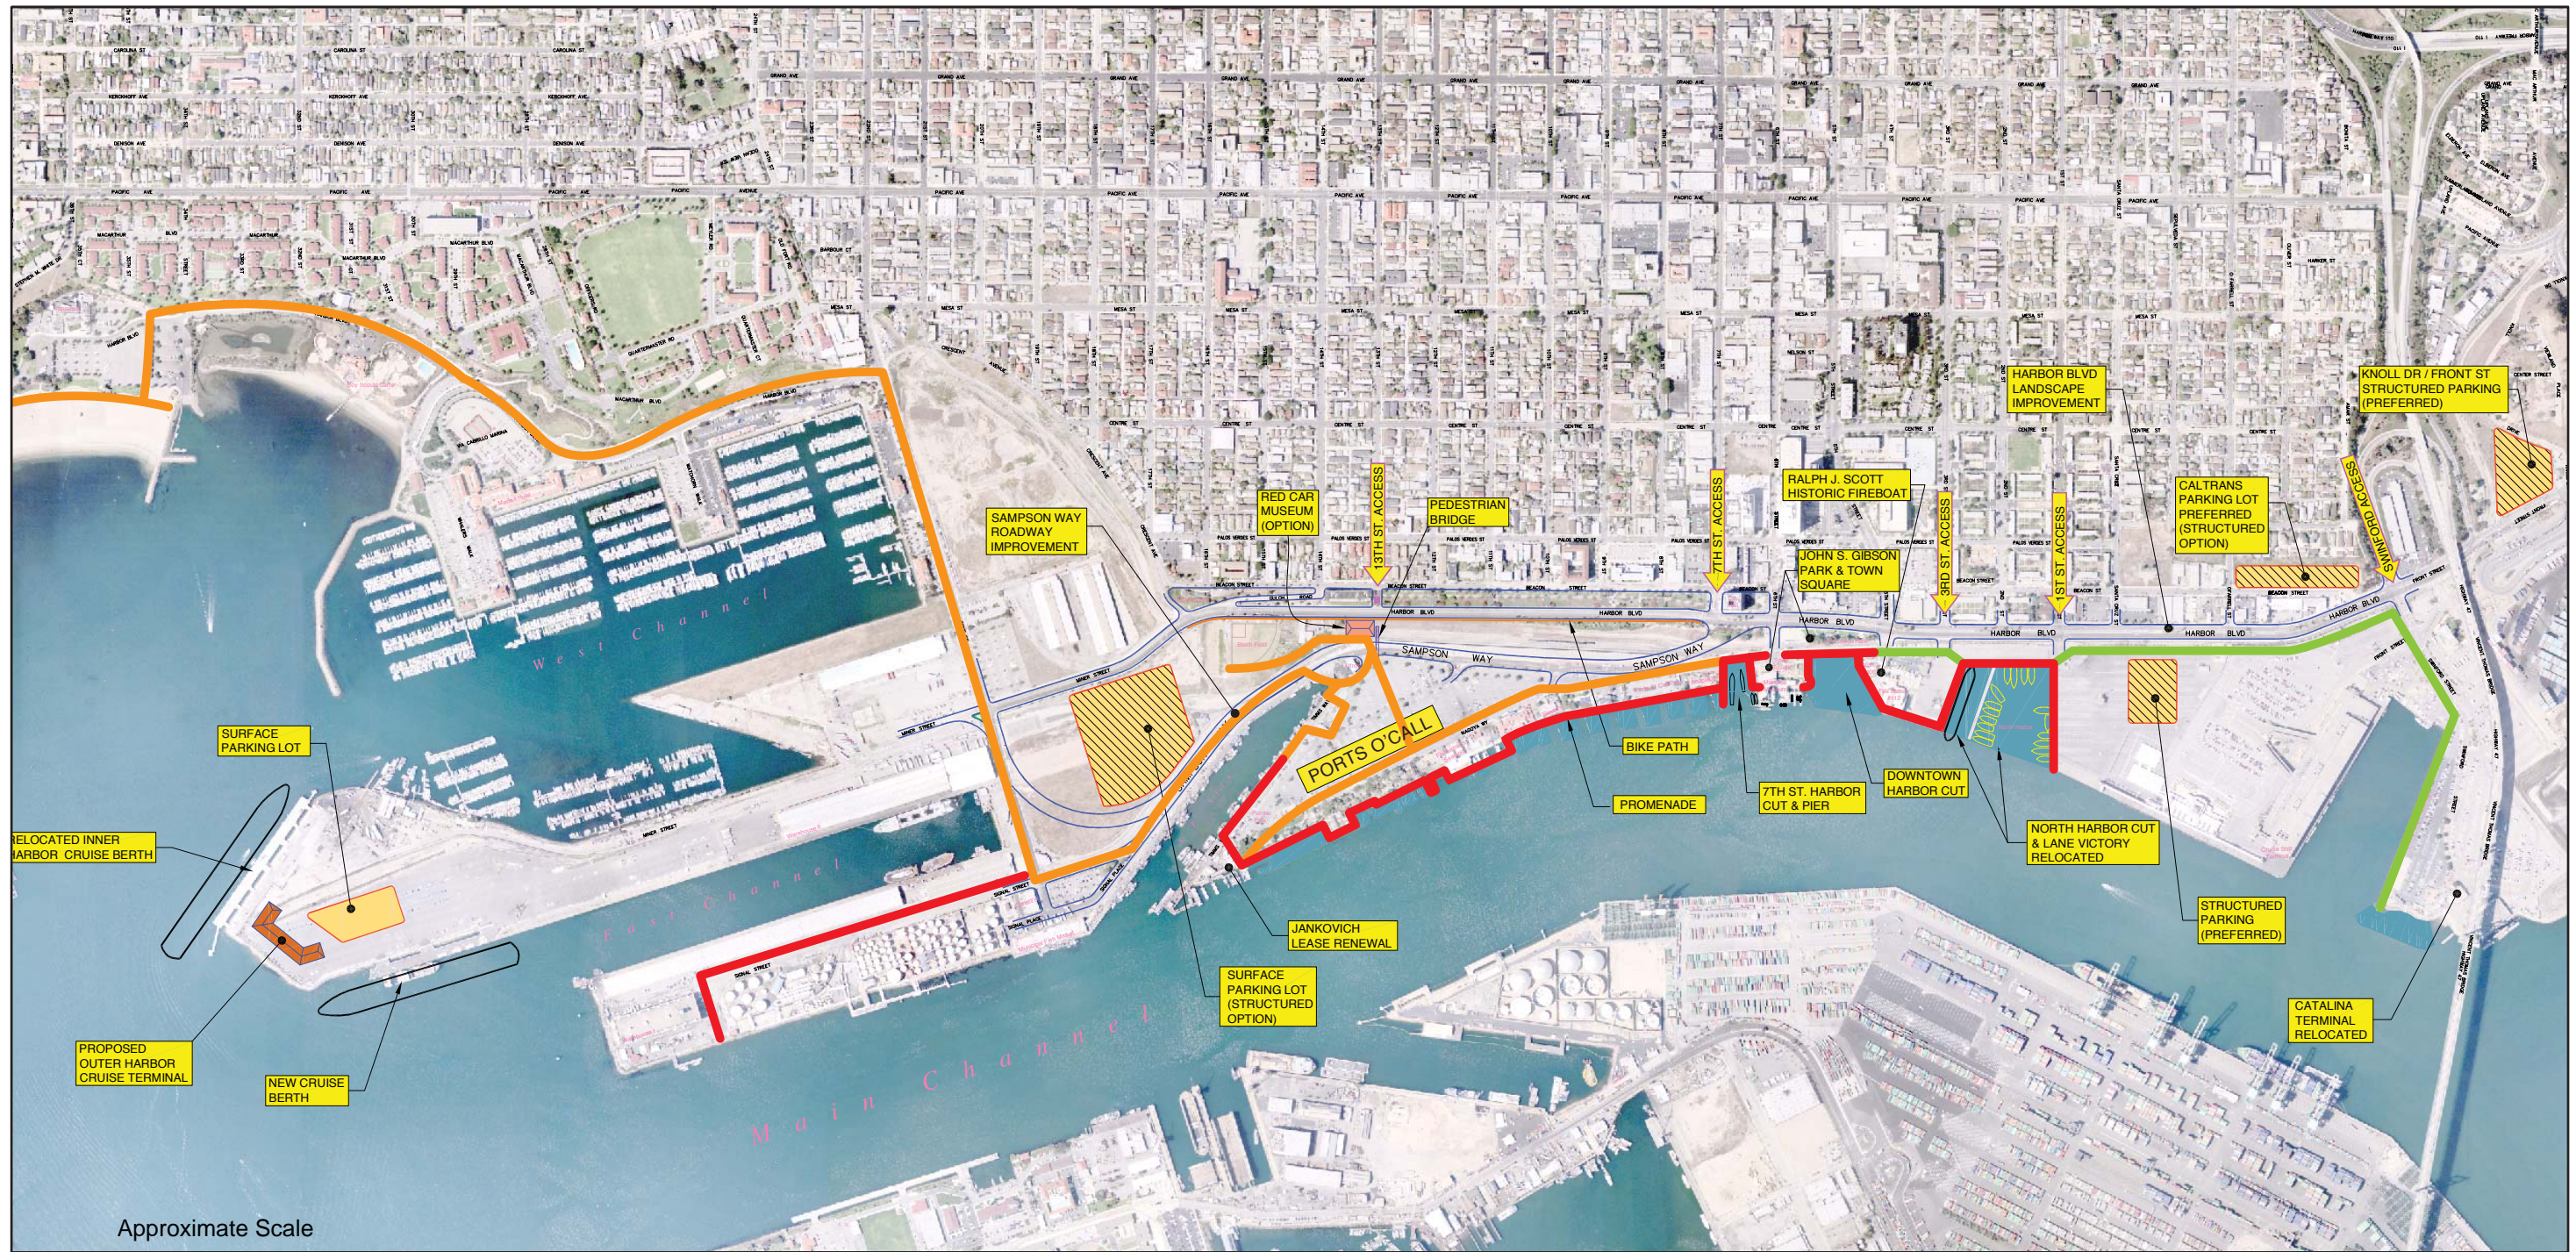

SOURCE: Port of Los Angeles, 2002

Figure 7
Proposed New, Under Construction, and Completed Promenade and Pedestrian Pathways
San Pedro Waterfront Project