

SCALE AS SHOWN	RECOMMENDED FOR APPROVAL	VICINITY MAP	
DRAWN:	CHIEF OF DESIGN	WILMINGTON MARINA PARKWAY	
CHECKED:			
DESIGNED:			
ENGR/ARCH	ASSISTANT HARBOR CHIEF ENGINEER	APPROVED	 PORT OF LOS ANGELES CONSTRUCTION DIVISION P.O. BOX 151 SAN PEDRO, CA 90733-0151
		CHIEF HARBOR ENGINEER	
			SPEC No. 2744


TREES



Pinus halepensis
Aleppo Pine



Pistachia chinensis
Chinese Pistache

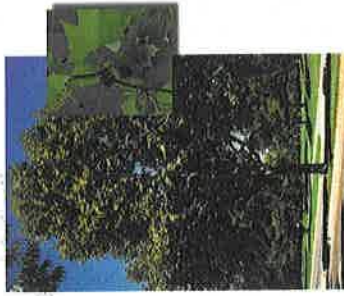

Platanus racemosa
Western Sycamore



Quercus agrifolia
Coast Live Oak

SITE AMENITIES



1
BENCH



2
WASTE RECEPTACLE

SHRUBS



Arcrostaphylos
Emerald Carpet Manzanita



Calliandra eriophylla
Fairy Duster



Ceanothus griseus
horizontalis
Carmel Creeper




Cistus x. purpureus
Purple Rockrose



Leonotis leonurus
Lion's Tail



Salvia apiana
White Sage

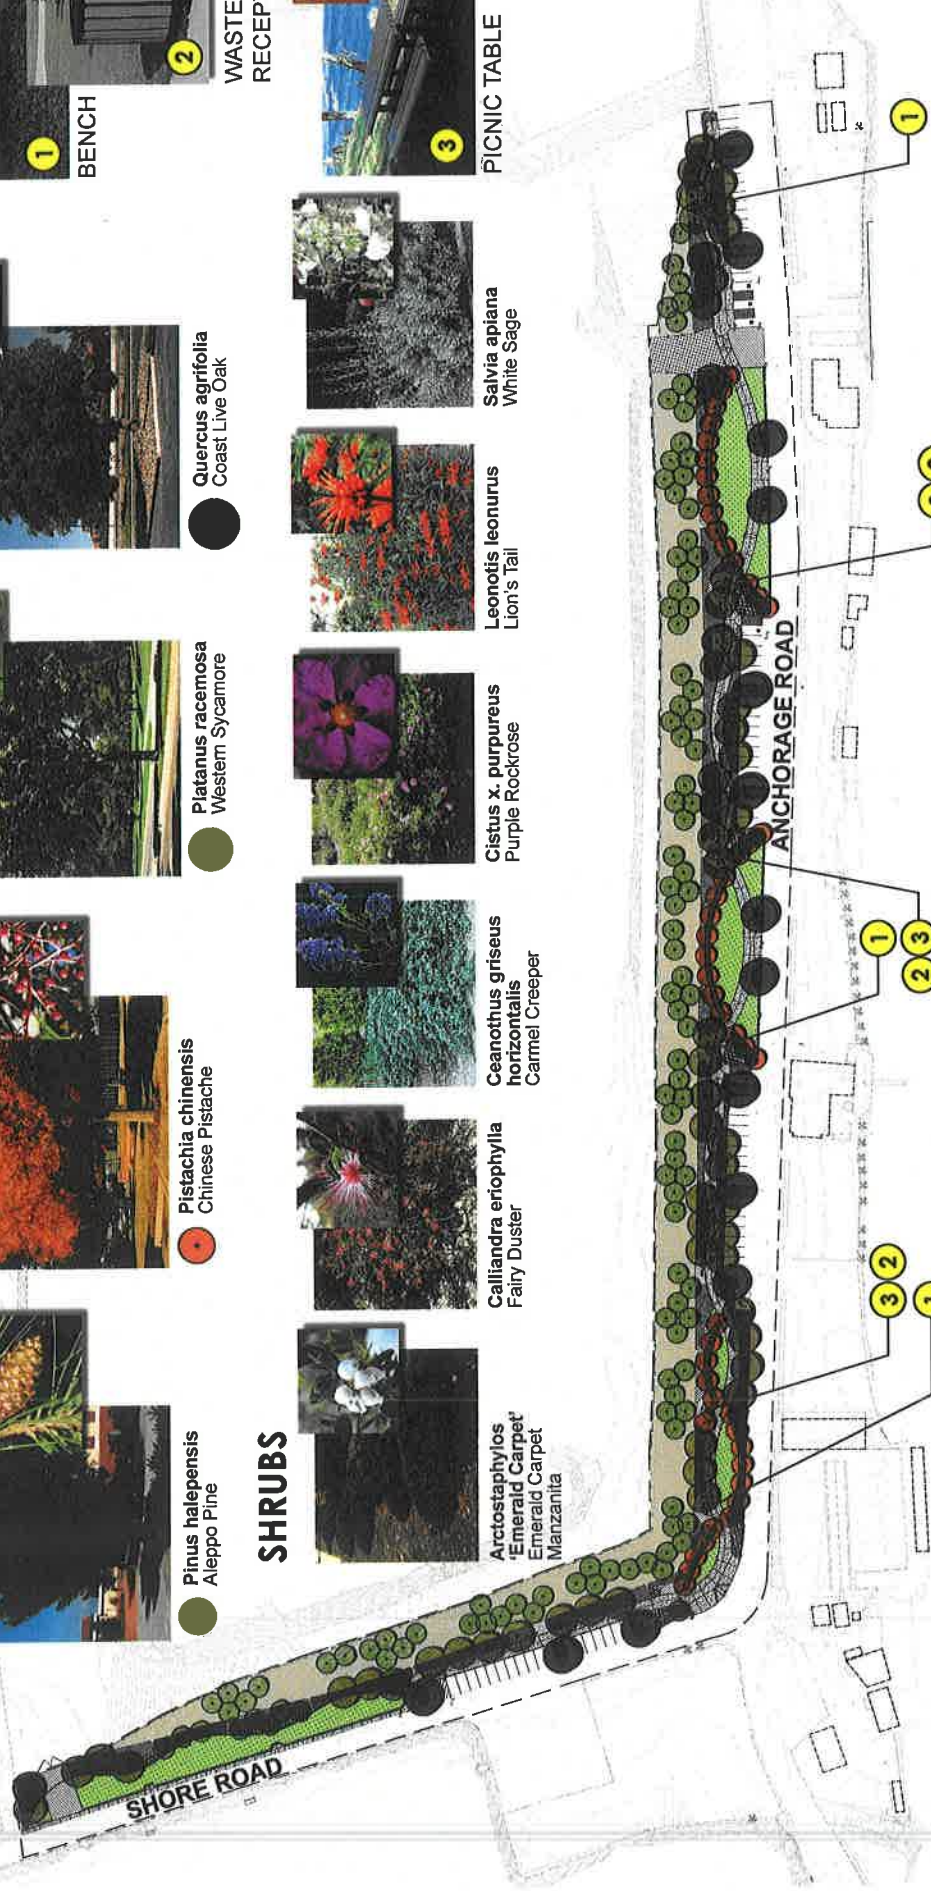

DOG WASTE STATION



Landscape Plan, Site Amenities & Planting

Wilmington Marina Parkway
The Port of Los Angeles . Engineering Division