


1 | 2 | 3 | 4 | 5 | 6 | 7 | 8 | 9

G
F
E
D
C
B
A

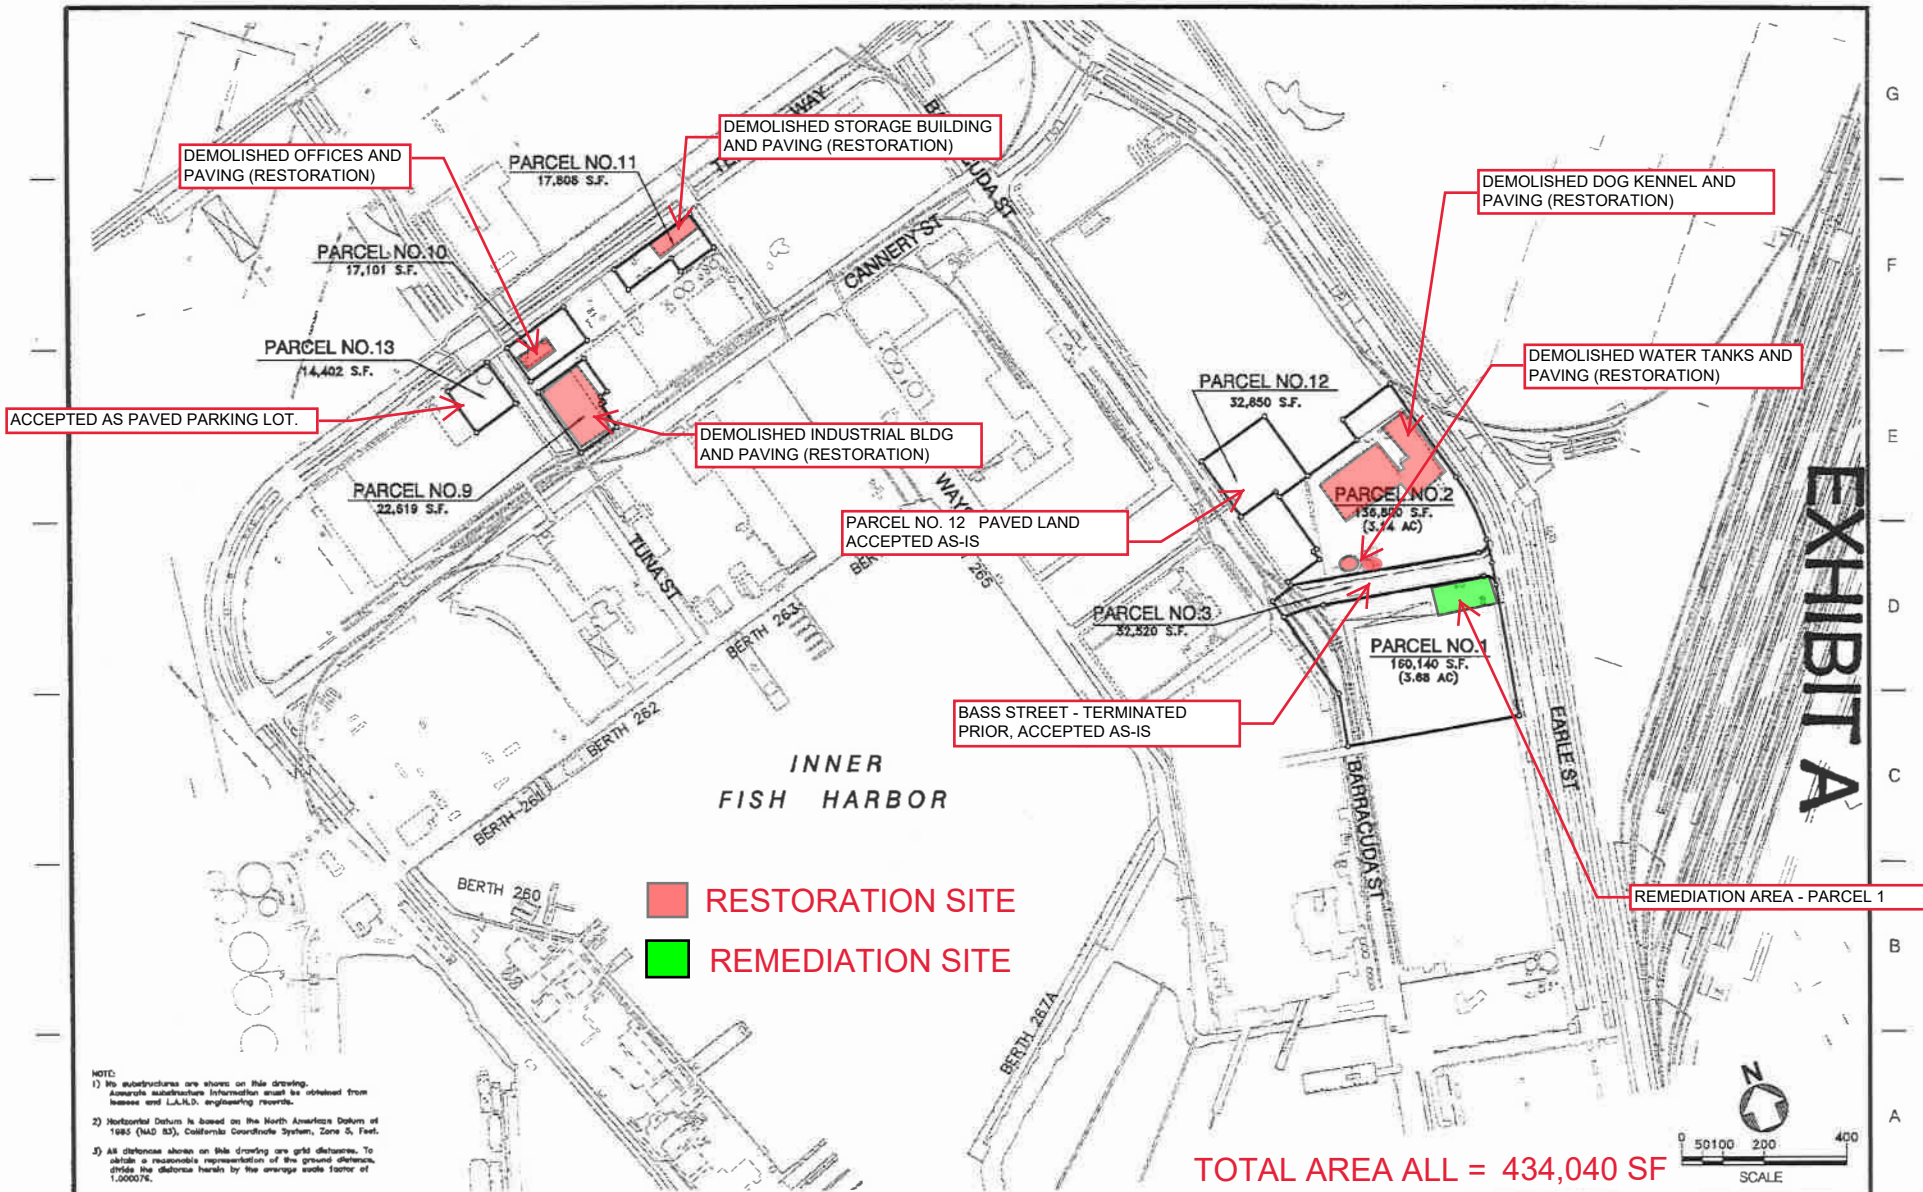


NOTE:

- 1) No subsurface are shown on this drawing. Any subsurface information must be obtained from license and L.A.H.D. engineering records.
- 2) Horizontal Datum is based on the North American Datum of 1985 (NAD 83), California Coordinate System, Zone 5, Feet.
- 3) All distances shown on this drawing are grid distances. To obtain a reasonable representation of the ground distance, divide the distance shown by the average scale factor of 1.000076.

■ RESTORATION SITE
■ REMEDIATION SITE

TOTAL AREA ALL = 434,040 SF

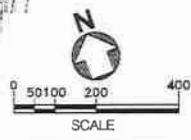

NO.		DATE	DRAWN	REVISIONS	CHK'D	APP'D	SCALE: 1"=200'	CHIEF OF DESIGN	PERMIT MAP - AUTHORITY NO. RP12-03	
							DRAWN: C. VENTURA	ASSISTANT CHIEF HARBOR ENGINEER	DEL MONTE THE PORT OF LOS ANGELES ENGINEERING DIVISION 425 S. PALOS VERDES STREET SAN PEDRO CA 90731-3309	
							CHECKED: E. KHALVATI			
							DESIGNED: D. RAASCH		DRAWING NUMBER	
							ENGR/ARCH	CHIEF HARBOR ENGINEER	2-2169-4	

TRANSMITTAL 1