


Coastal Development Permit No. 19-10

CDP No. 19-10
Westrec Marina Management Inc.
Install Fence Enclosures for
Trash Receptacles

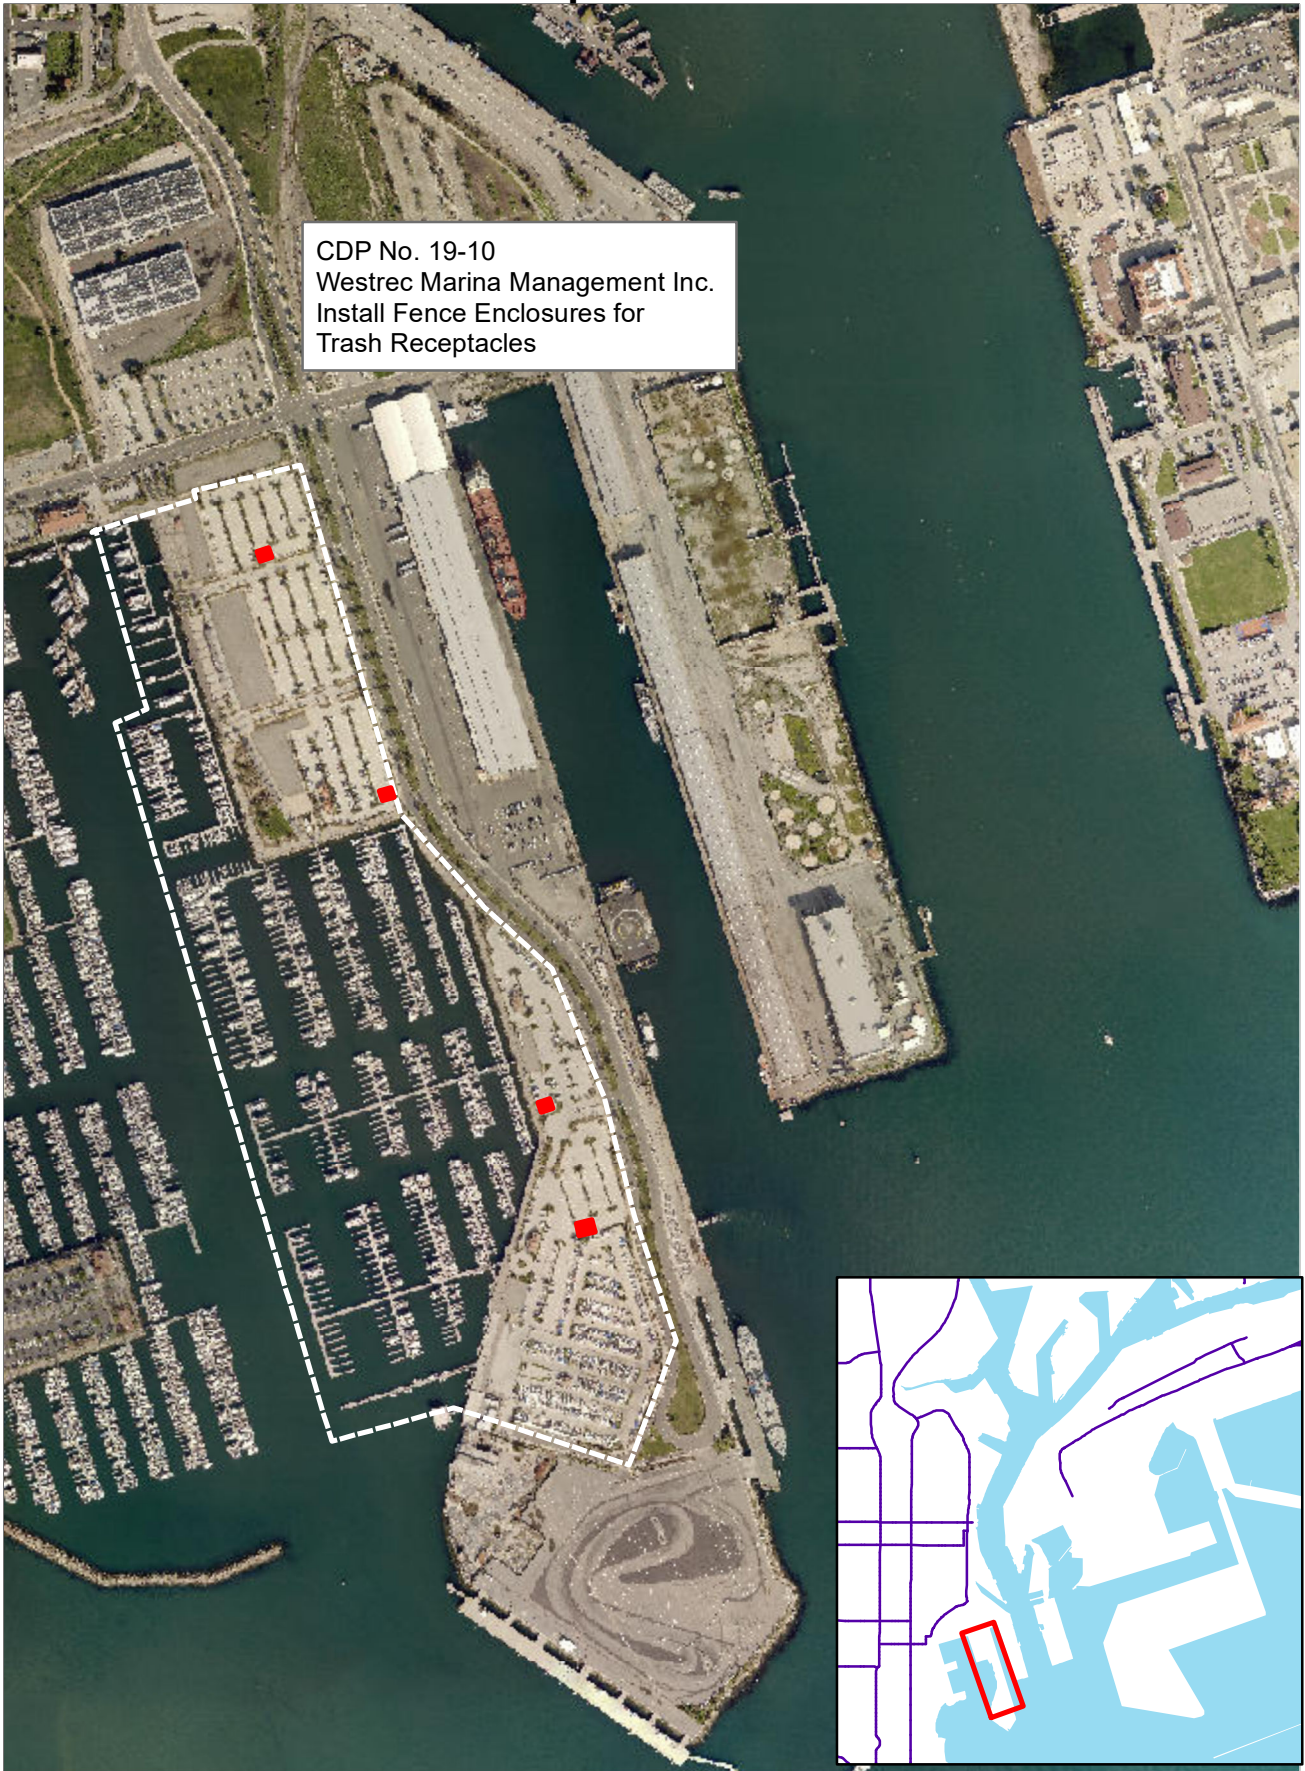

Transmittal 1

0 2,750 5,500 11,000 16,500 Feet

Harbor Department
Planning & Strategy
Map Produced 7/2019

