


**Exhibit D – Water Features – Site Plan & Engineering Drawings**




GATEWAY AND INTERACTIVE FOUNTAINS – VIEW TO SOUTH



INTERACTIVE AND GATEWAY FOUNTAINS – VIEW TO NORTH

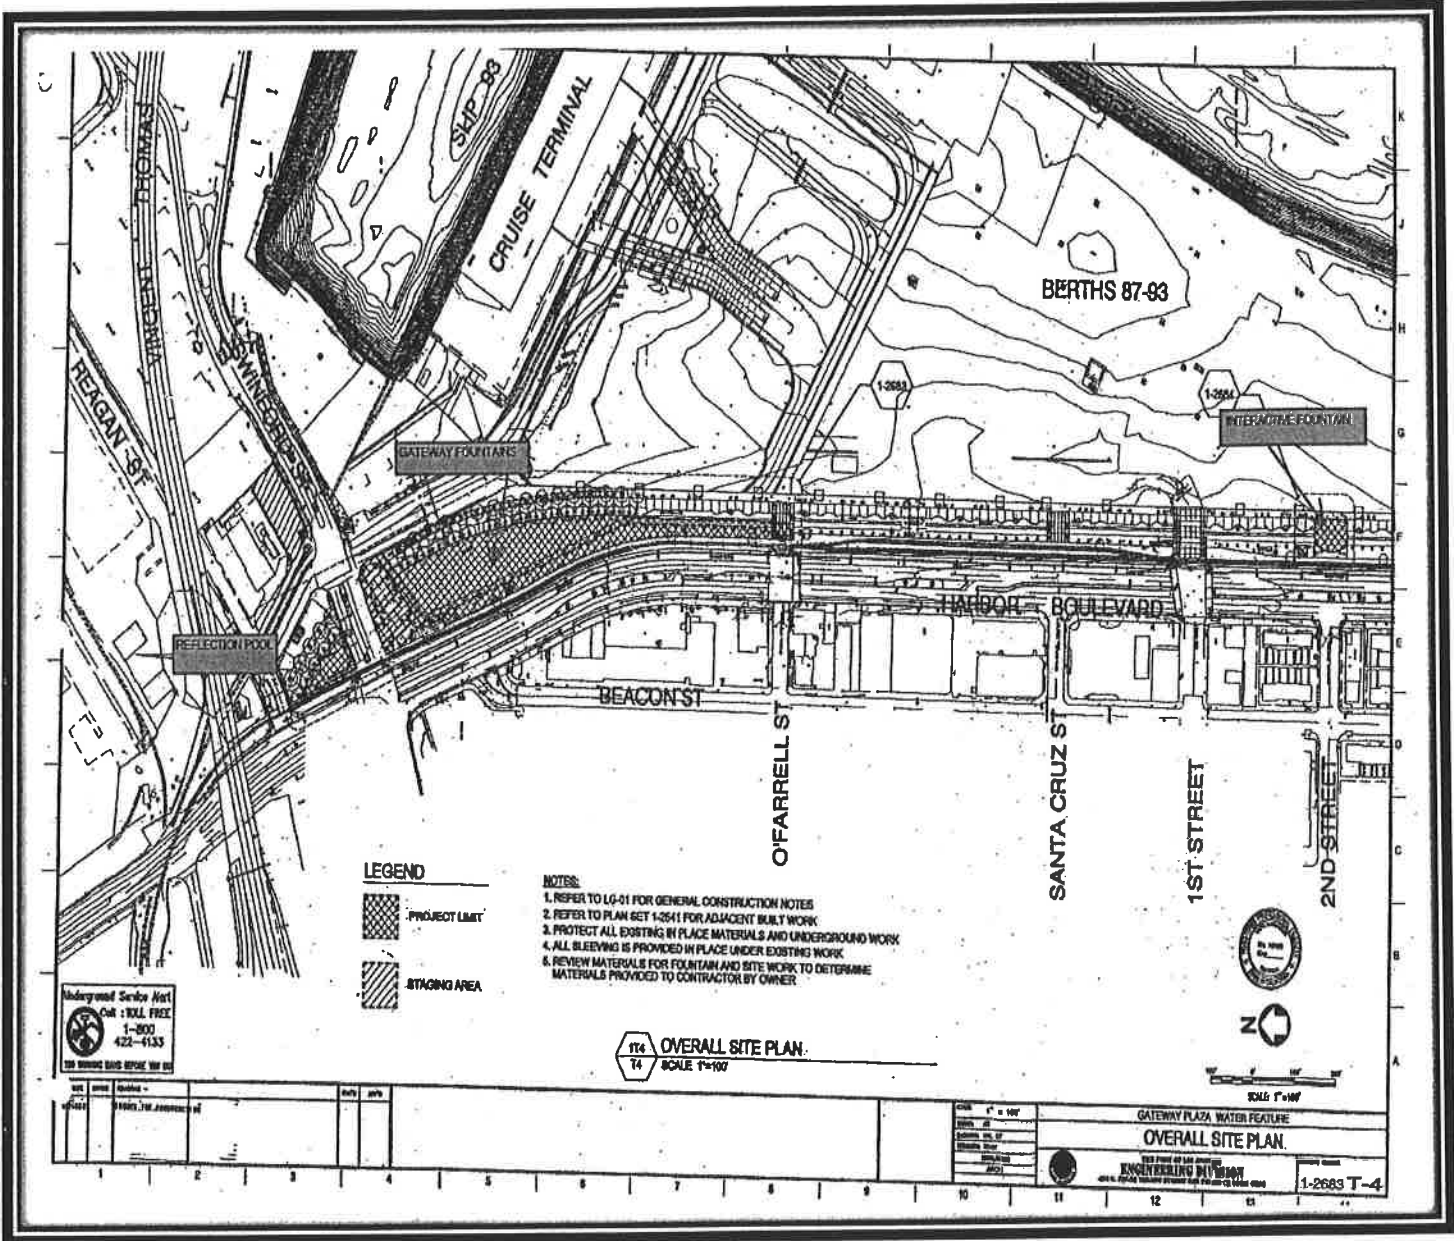

**LEGEND**

-  PROJECT LIMIT
-  STAGING AREA

**NOTES:**

1. REFER TO LG-01 FOR GENERAL CONSTRUCTION NOTES
2. REFER TO PLAN SET 1-2641 FOR ADJACENT BUILT WORK
3. PROTECT ALL EXISTING IN PLACE MATERIALS AND UNDERGROUND WORK
4. ALL BLEEVING IS PROVIDED IN PLACE UNDER EXISTING WORK
5. REVIEW MATERIALS FOR FOUNTAIN AND SITE WORK TO DETERMINE MATERIALS PROVIDED TO CONTRACTOR BY OWNER

Underground Service Alert  
 Call 1-800 FREE  
 1-800  
 422-4133  
 FOR WARNING SIGNS BEFORE YOU DIG

114 OVERALL SITE PLAN.  
 T4 SCALE 1"=100'



SCALE 1"=100'

NO.	DATE	REVISION

DATE: 11/1997	<b>GATEWAY PLAZA WATER FEATURE</b> <b>OVERALL SITE PLAN</b> THE STATE OF CALIFORNIA <b>ENGINEERING DIVISION</b> <small>OFFICE OF PROFESSIONAL ENGINEERS AND ARCHITECTS</small>	PROJECT NO.: <b>1-2683 T-4</b>
DRAWN BY: CHECKED BY: APPROVED BY:		