
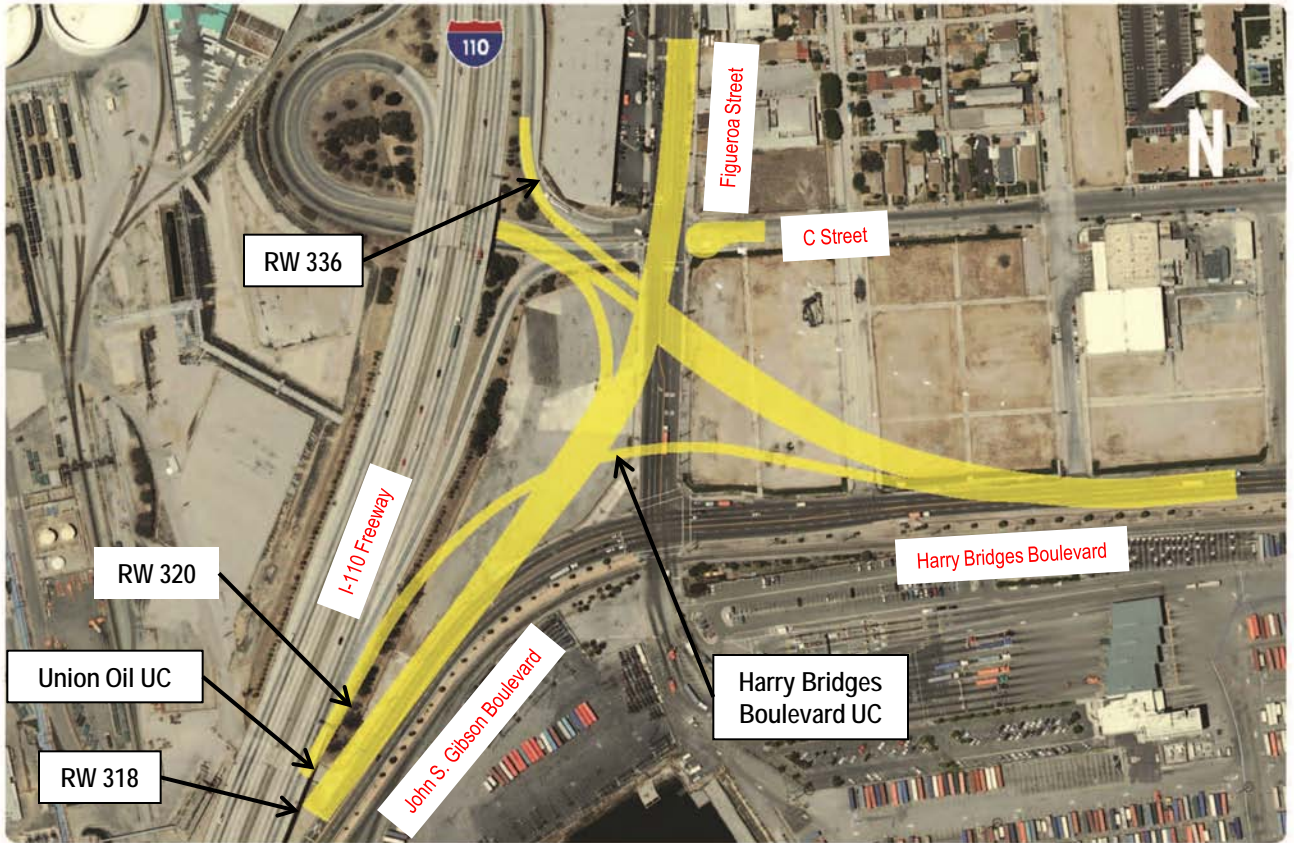





HAB

INTERSTATE 110/C STREET INTERCHANGE PROJECT

SCALE AS SHOWN	RECOMMENDED FOR APPROVAL	KEY MAP	
DRAWN:	CHIEF OF DESIGN	INTERSTATE 110/C STREET INTERCHANGE	
CHECKED:			
DESIGNED:			
ENGR/ARCH	ASSISTANT HARBOR CHIEF ENGINEER	APPROVED	 PORT OF LOS ANGELES CONSTRUCTION DIVISION P.O. BOX 151 SAN PEDRO, CA 90733-0151
		CHIEF HARBOR ENGINEER	



SCALE AS SHOWN	RECOMMENDED FOR APPROVAL	PROJECT LOCATION	
DRAWN:	CHIEF OF DESIGN	INTERSTATE 110/C STREET INTERCHANGE	
CHECKED:			
DESIGNED:			
ENGR/ARCH	ASSISTANT HARBOR CHIEF ENGINEER	APPROVED	 PORT OF LOS ANGELES CONSTRUCTION DIVISION P.O. BOX 151 SAN PEDRO, CA 90733-0151
		CHIEF HARBOR ENGINEER	