




**Project
Location**

SCALE	RECOMMENDED FOR APPROVAL	Avalon Pedestrian Bridge and Promenade Gateway		
AS SHOWN				
DRAWN:	CHIEF OF DESIGN	VICINITY MAP		
CHECKED:				
DESIGNED:				
ENGR/ARCH	ASSISTANT HARBOR CHIEF ENGINEER	APPROVED	 PORT OF LOS ANGELES CONSTRUCTION DIVISION P.O. BOX 151 SAN PEDRO, CA 90733-0151	Spec. No. 2804A
		CHIEF HARBOR ENGINEER		

Avalon Pedestrian Bridge and Promenade Gateway Rendering

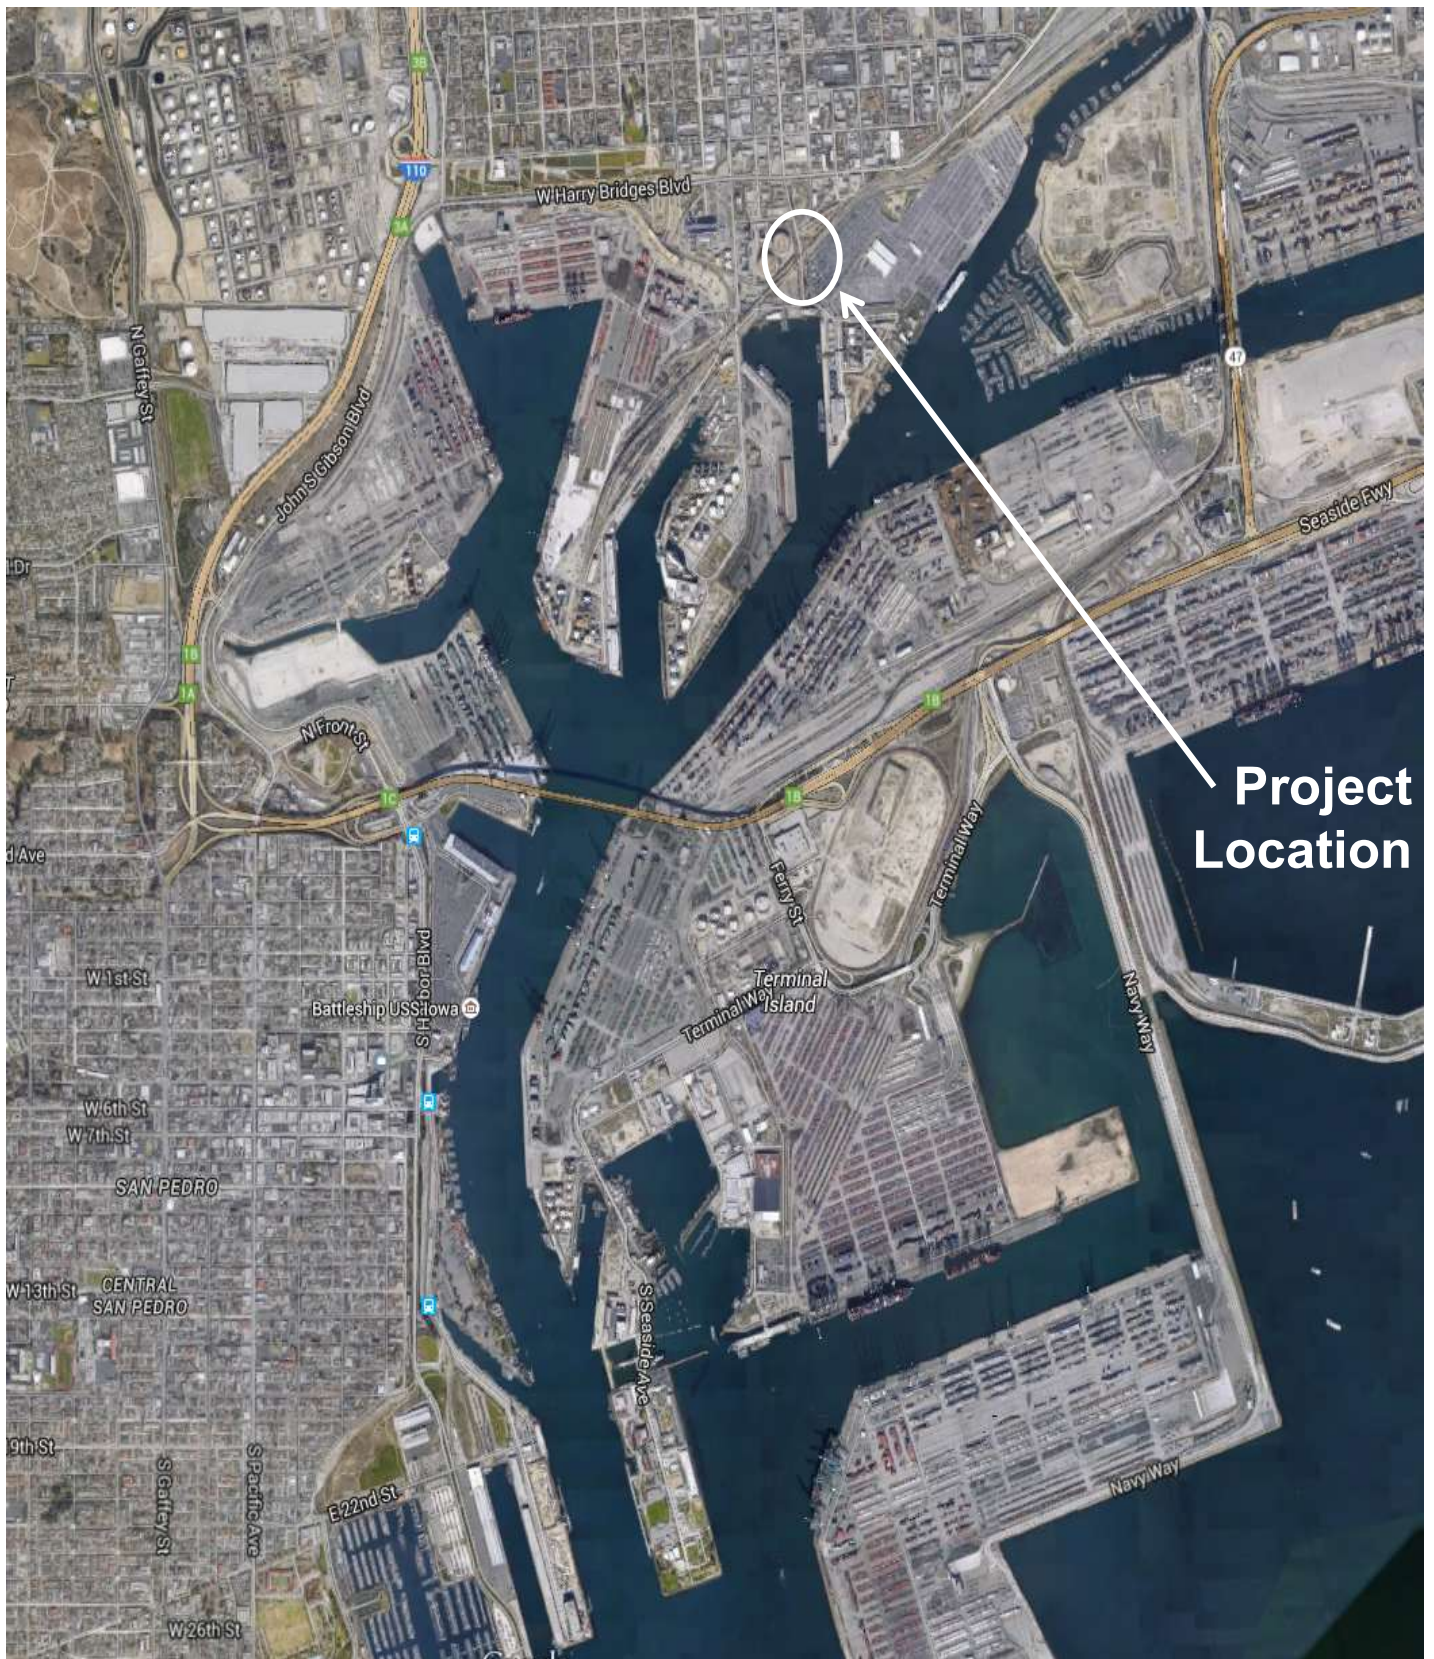