


TO CP ANAHEIM



RR EAST



TO WEST
THENARD

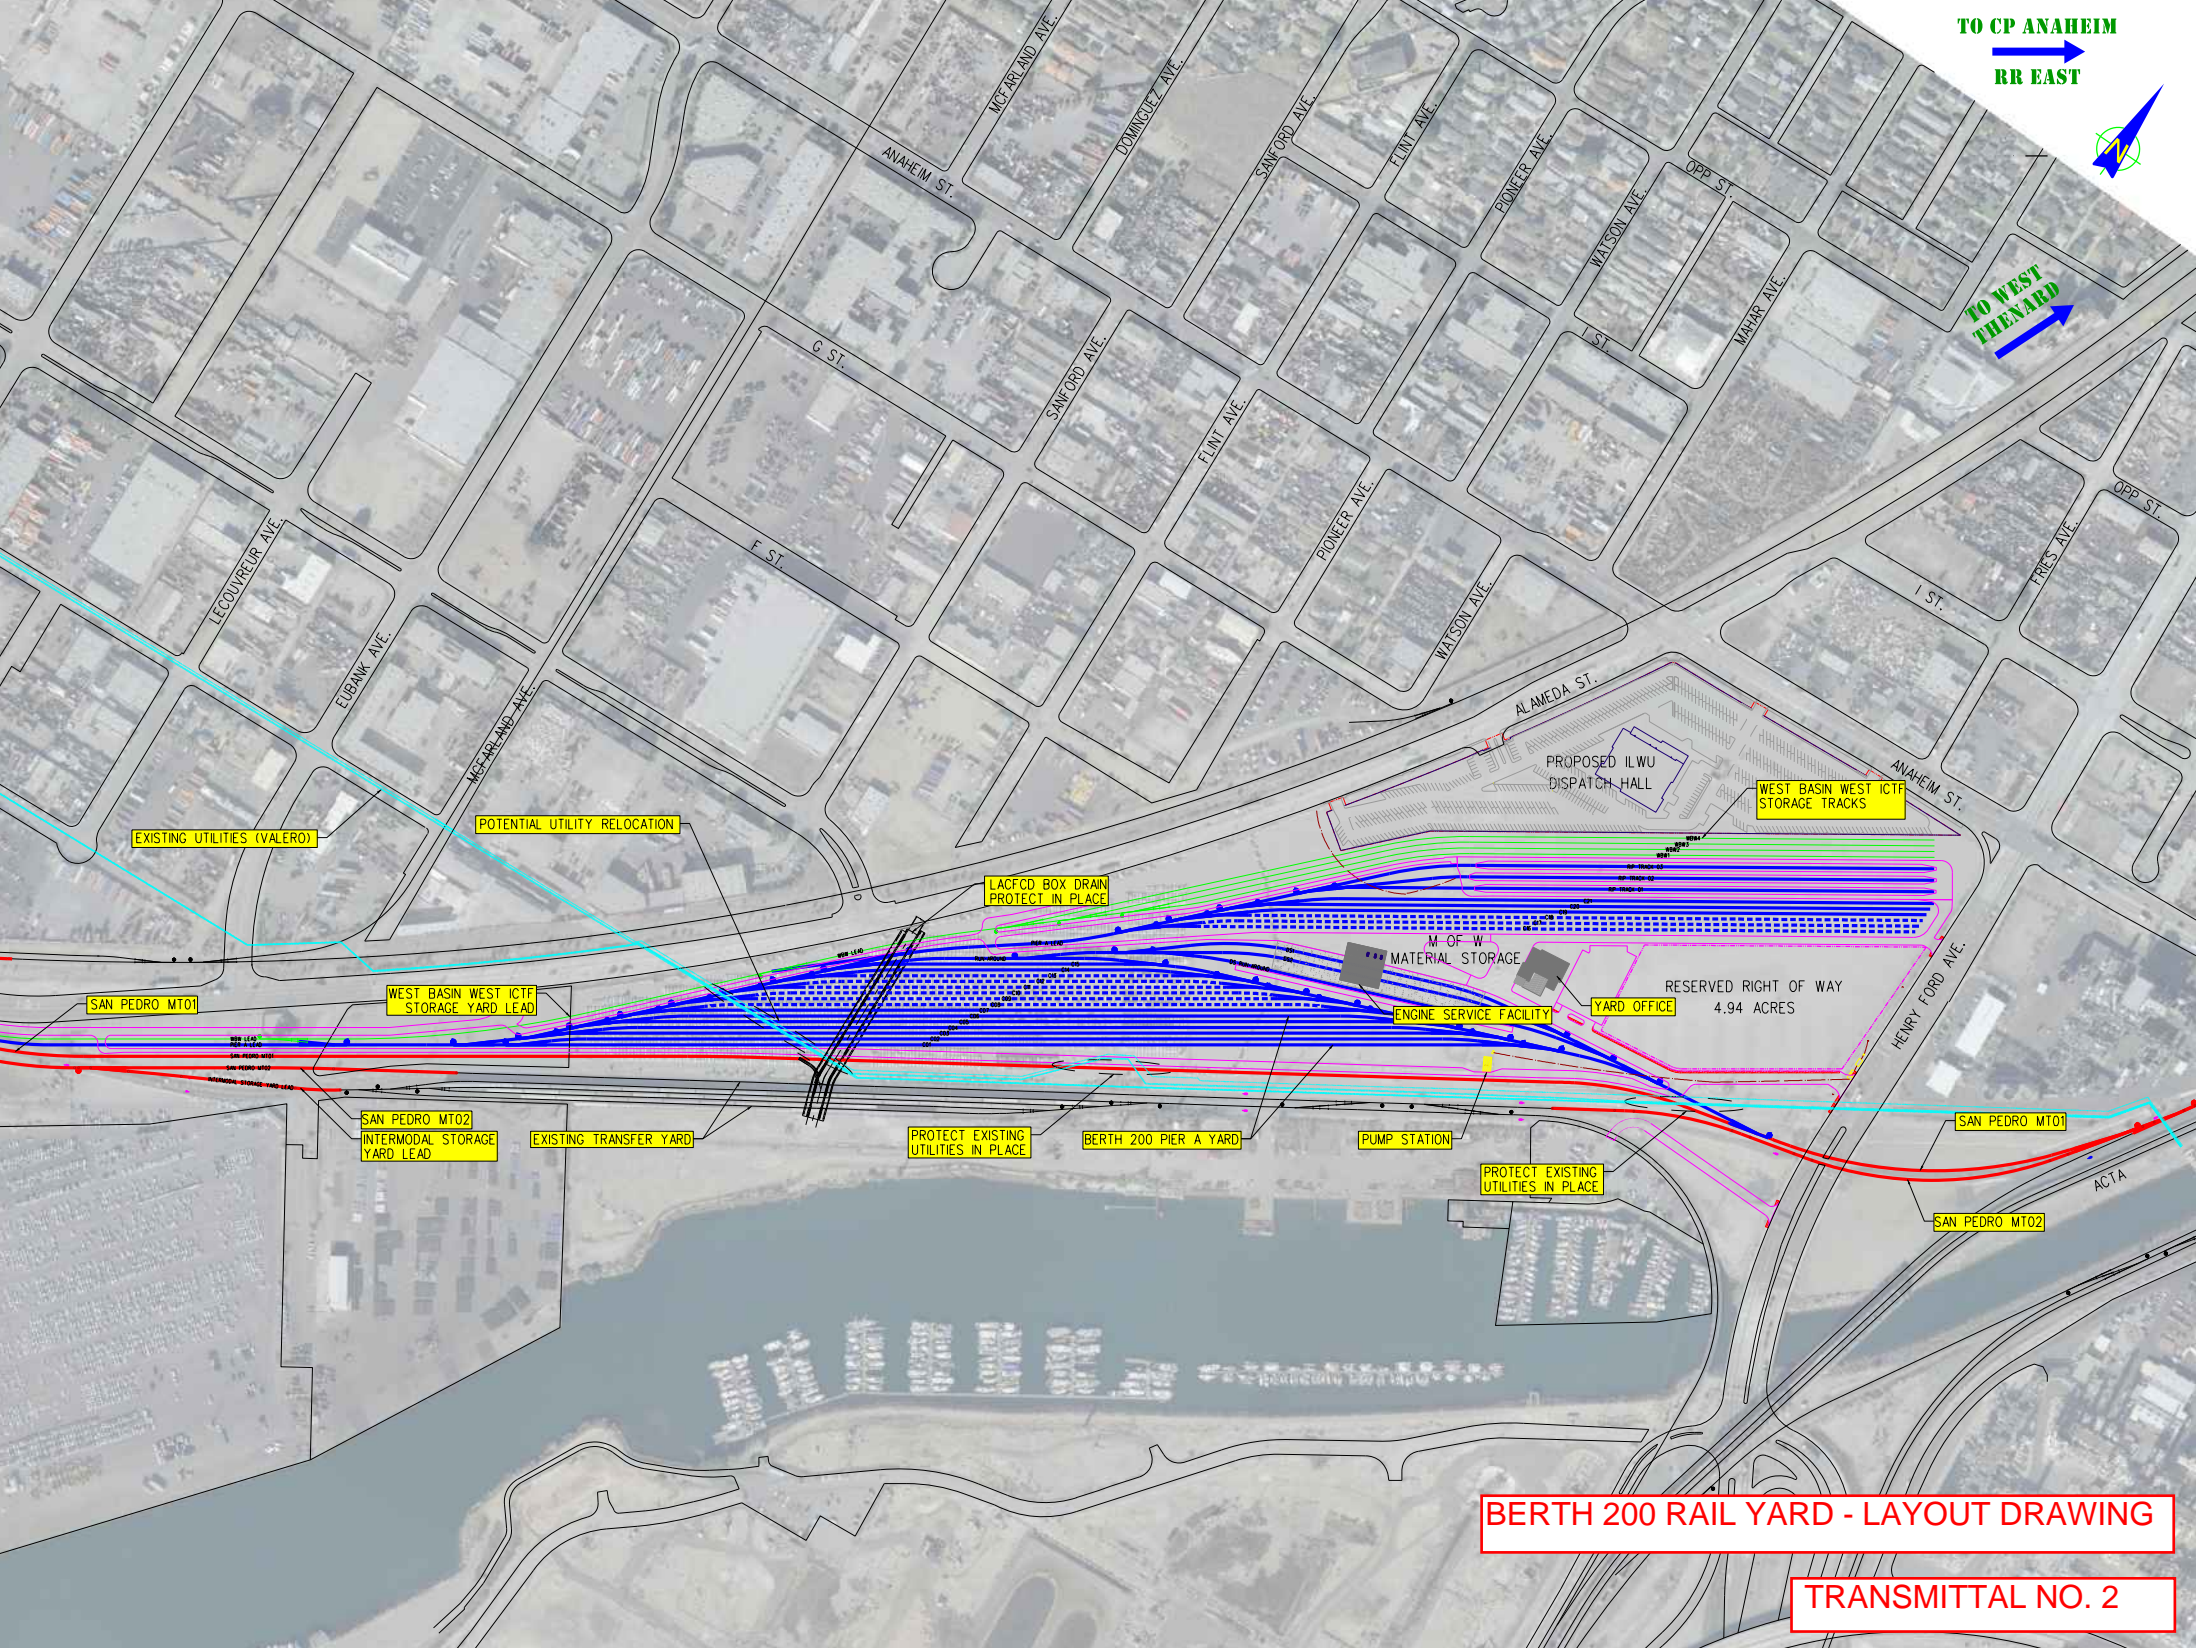

BERTH 200 RAIL YARD - LAYOUT DRAWING

TRANSMITTAL NO. 2