



# EXHIBIT B

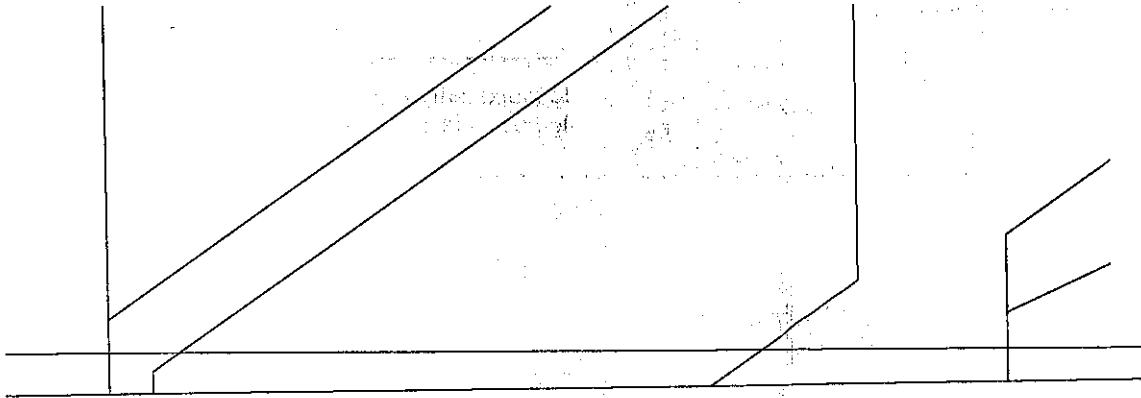



25TH ST

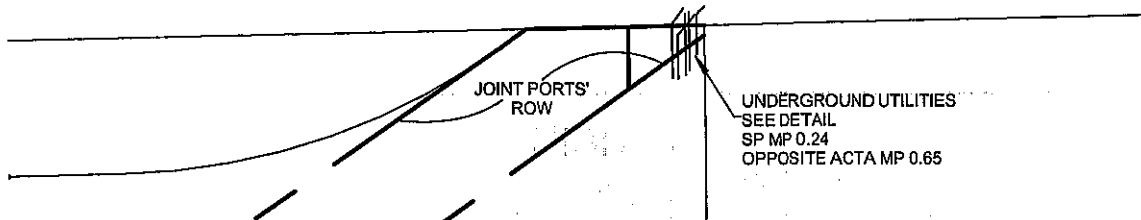

DETAIL  
NO SCALE

UNDERGROUND UTILITIES  
SEE DETAIL  
SP MP 0.24  
OPPOSITE ACTA MP 0.65

LOCATION KEY

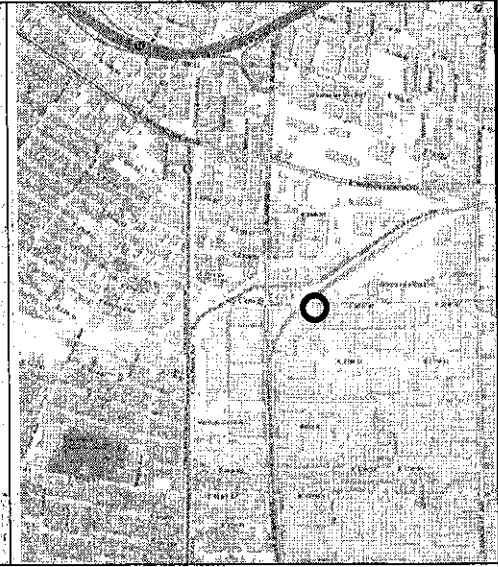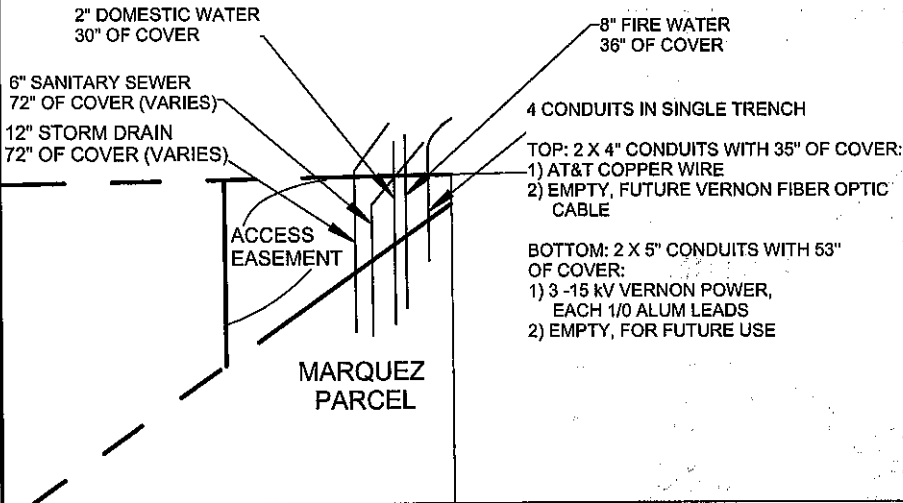

1" = 100'

AREA OF JOINT PORTS' ROW:  
20' +/- WIDE X 11' +/- LONG (AVE)

Pipeline Shown Dark in Ports' ROW

Ports' ROW Delineated by

This Exhibit is not a representation or warranty of the extent of, or boundaries of, the Ports' Property or of the exact location of permitted facility shown.

CAL PACIFIC LAND SERVICES, INC.  
7245 Garden Grove Blvd., Ste. M  
Garden Grove, CA 92641  
714/799-0900

PORT OF LOS ANGELES/PORT OF LONG BEACH				
PERMITTEE		MARQUEZ PRODUCE INC.		
RR	SP SAN	MP AS	FACILITY	
	PEDRO SUB	SHOWN	AS SHOWN	
CITY			COUNTY	
VERNON			LOS ANGELES	
SCALE	THOMAS GUIDE	REVISION	DATE	SHEET NO.
AS SHOWN	674 G2		5/7/19	