



TRANSMITTAL 1

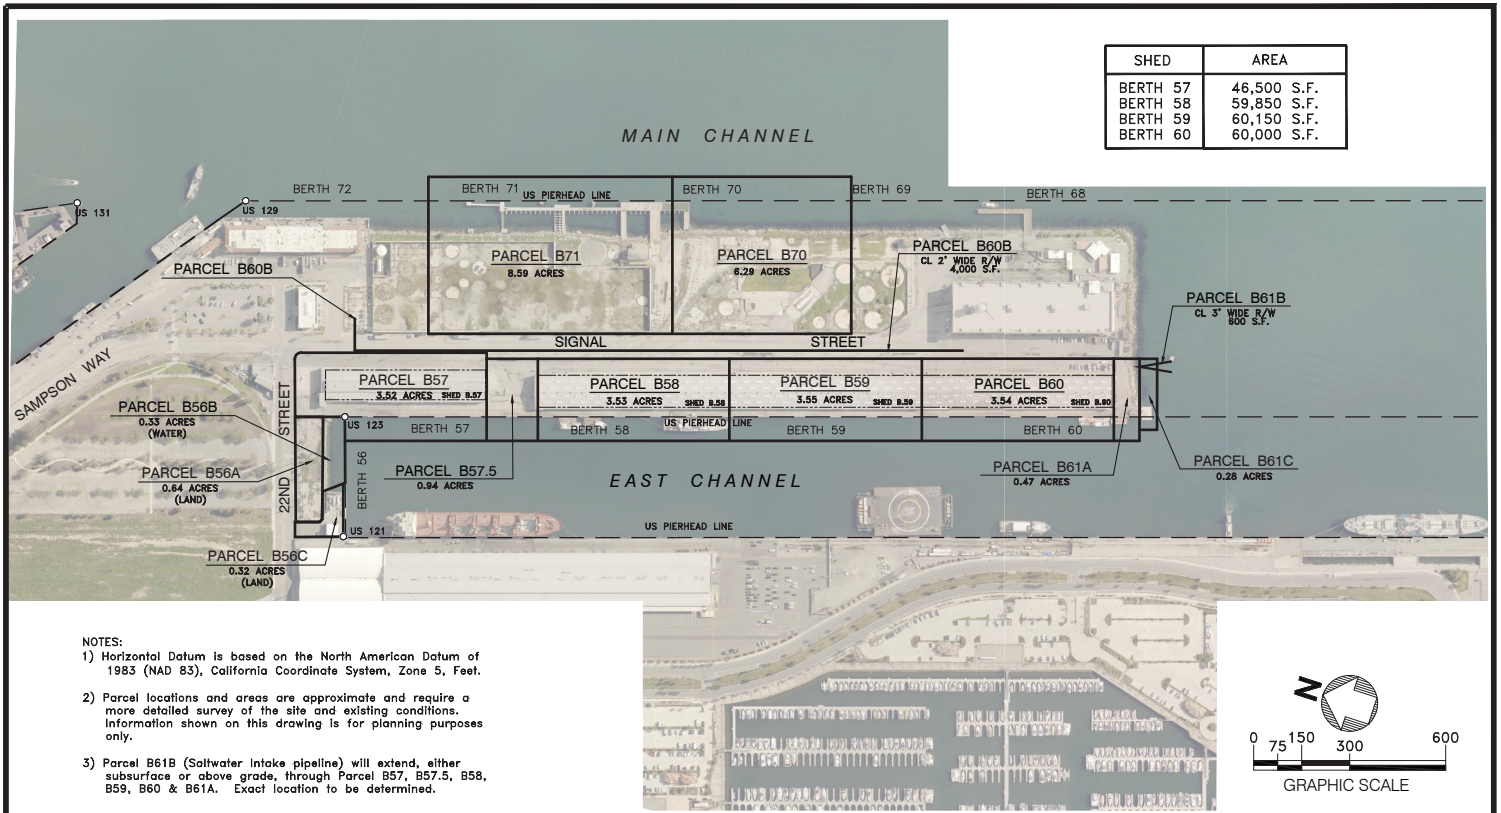

- NOTES:
- Horizontal Datum is based on the North American Datum of 1983 (NAD 83), California Coordinate System, Zone 5, Feet.
  - Parcel locations and areas are approximate and require a more detailed survey of the site and existing conditions. Information shown on this drawing is for planning purposes only.
  - Parcel B61B (Saltwater intake pipeline) will extend, either subsurface or above grade, through Parcel B57, B57.5, B58, B59, B60 & B61A. Exact location to be determined.

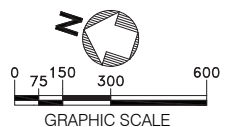

NO.		DATE	DRAWN	REVISIONS -	CH'KD	APP'D	SCALE: 1" = 300'	RECOMMENDED FOR APPROVAL	PERMIT MAP - AUTHORITY NO. L904A	
1	04/18	DRR		REVISED AND RENUMBERED PARCELS	DRR	WR	DRAWN: DRR 9/13	CHIEF OF DESIGN	ALTASEA - MARINE RESEARCH CENTER	
2	09/18	DRR		ADDED PARCEL B61C, REVISED PARCELS B58 & B59 AND CHANGED AUTHORITY NO.	DRR	WR	CHECKED: C. GROSSI 9/13	 ASSISTANT CHIEF HARBOR ENGINEER	 CHIEF HARBOR ENGINEER	
3	09/20	PH		REVISED PARCEL B70	PH	WR	DESIGNED: D. RAASCH 9/13			
4	12/20	PH		ADDED PARCELS B72A & B72B	PH	WR	ENGR/ARCH	APPROVED		
5	06/21	PH		ADDED PARCEL B60B	PH	WR	 ENGR/ARCH	 CHIEF HARBOR ENGINEER		
6	04/23	PH		ADDED PARCEL B56C AND DELETED PARCEL S22	PH	WR		 THE PORT OF LOS ANGELES ENGINEERING DIVISION 125 N. PALM VERDES STREET SAN PEDRO CA 90731-3309		
7	02/25	PH		DELETED PARCELS B72A & B72B	PH	WR	DRAWING NUMBER 45640			

CIVIL: [Signature] DATE: 04/18/18  
 PORTAL: [Signature] DATE: 04/18/18  
 45640 REV. 3/2018